



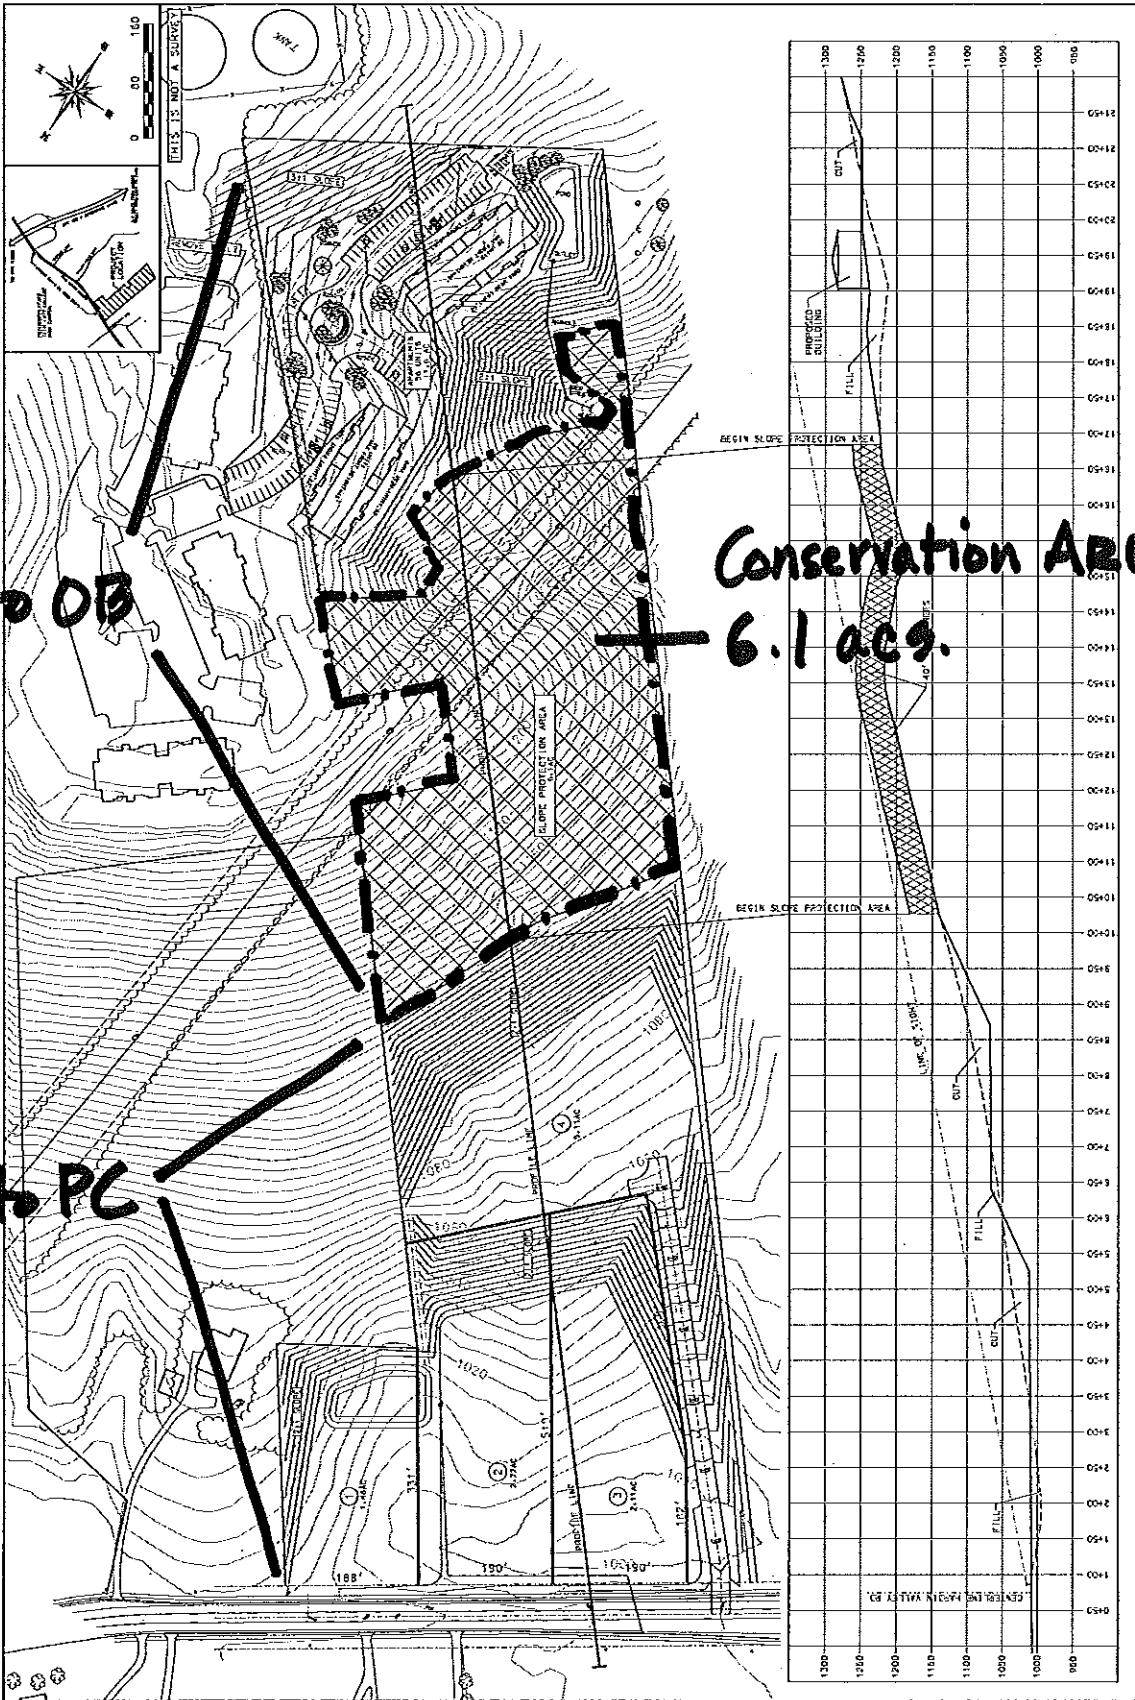

SEPTEMBER 3, 2013
 SITE PLAN 31

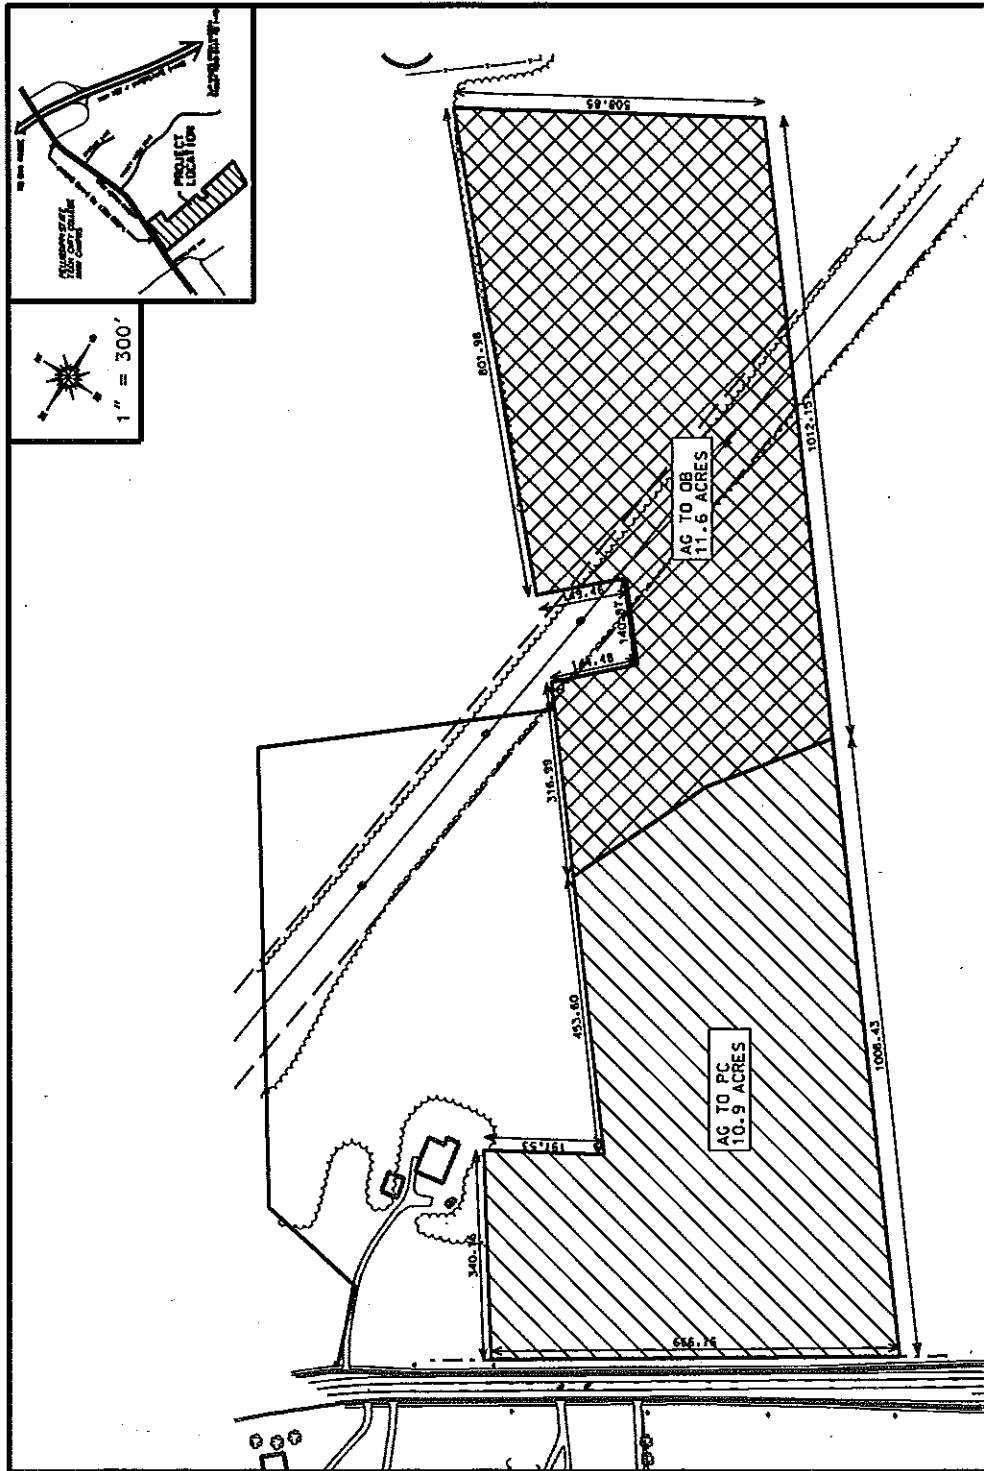

	LICENSE NO. 111111 EXPIRES 12/31/2013
	STATE OF MISSISSIPPI SURVEYOR
PROJECT: 6-D-13-RZ DATE: 9/3/13	SHEET NO. 1 OF 1



6-D-13-RZ
 Revised app
 9/3/13