


**NORTHSHORE
 SENIOR LIVING**
 8804 S. NORTHSHORE
 DR. KNOXVILLE, TN
 37922

No.	Description	Date

SITE PLAN


Project number	DK201
Date	06.24.2013
Drawn by	Author
Checked by	Checker
A100	
Scale	As indicated

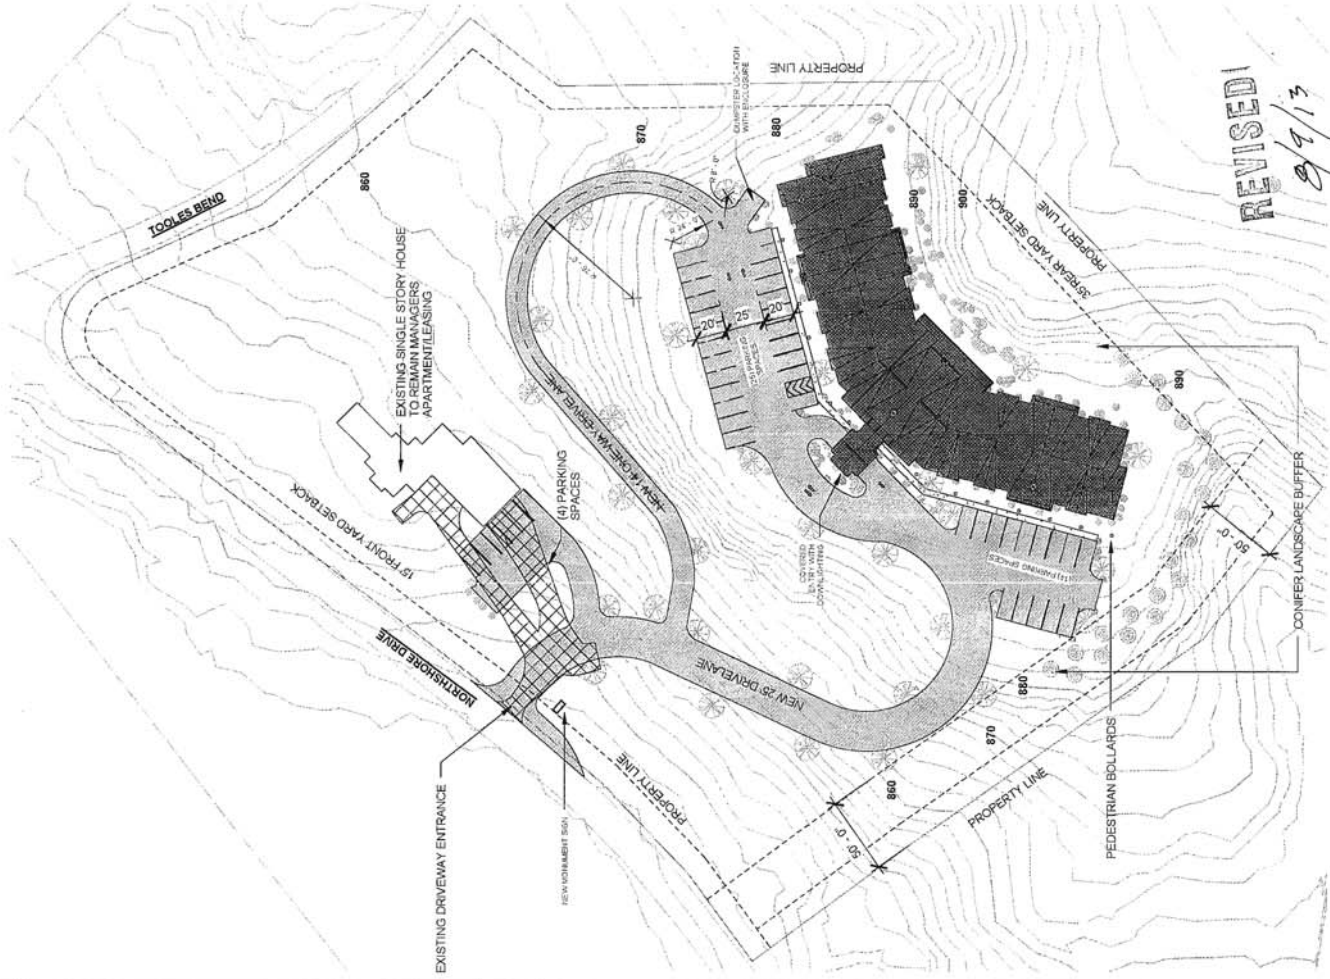

REVISED!
 9/9/13

B-F-13-ar

① SITE PLAN
 1" = 60'-0"

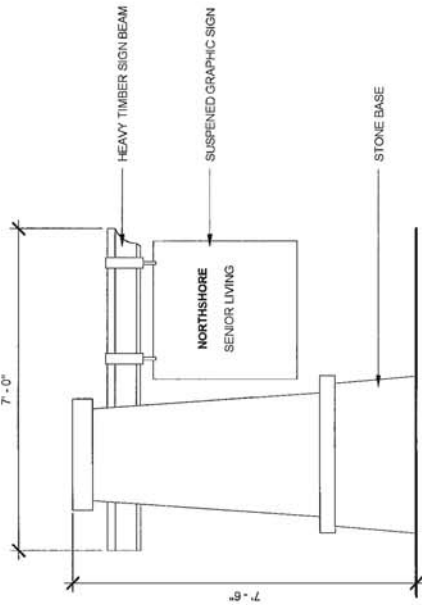

② PROPOSED MONUMENT SIGN
 1/2" = 1'-0"

- PARKING REQUIRED**
 1 SPACE / 4 BEDS + STAFF AT PEAK
- PARKING PROVIDED**
 72 UNIT - 80 BED - 20 PARKING SPACES
 16 STAFF SPACES
 2 ADA SPACES (1 VAN ACCESSIBLE)
- TOTAL PARKING PROVIDED (38) SPACES, MAIN BUILDING - (4) MANAGER OFFICE**
21,000 SF OFF-STREET PARKING



NORTH

WILL ROBINSON & ASSOCIATES

131 Brentwood Dr.
Oak Ridge, TN 37830
(865) 386-4200



Northshore Senior Living

8904 S Northshore Dr.
Knoxville, Tennessee



Road Profiles for:

REVISIONS:
06/26/03 COUNTY COMMENTS

DRAWN:	WNR
CHECKED:	WNR
DATE:	07-2-2003
FILE NAME:	
PROJECT NO.:	

C0.1

MAIN DRIVE PROFILE
DRAWING

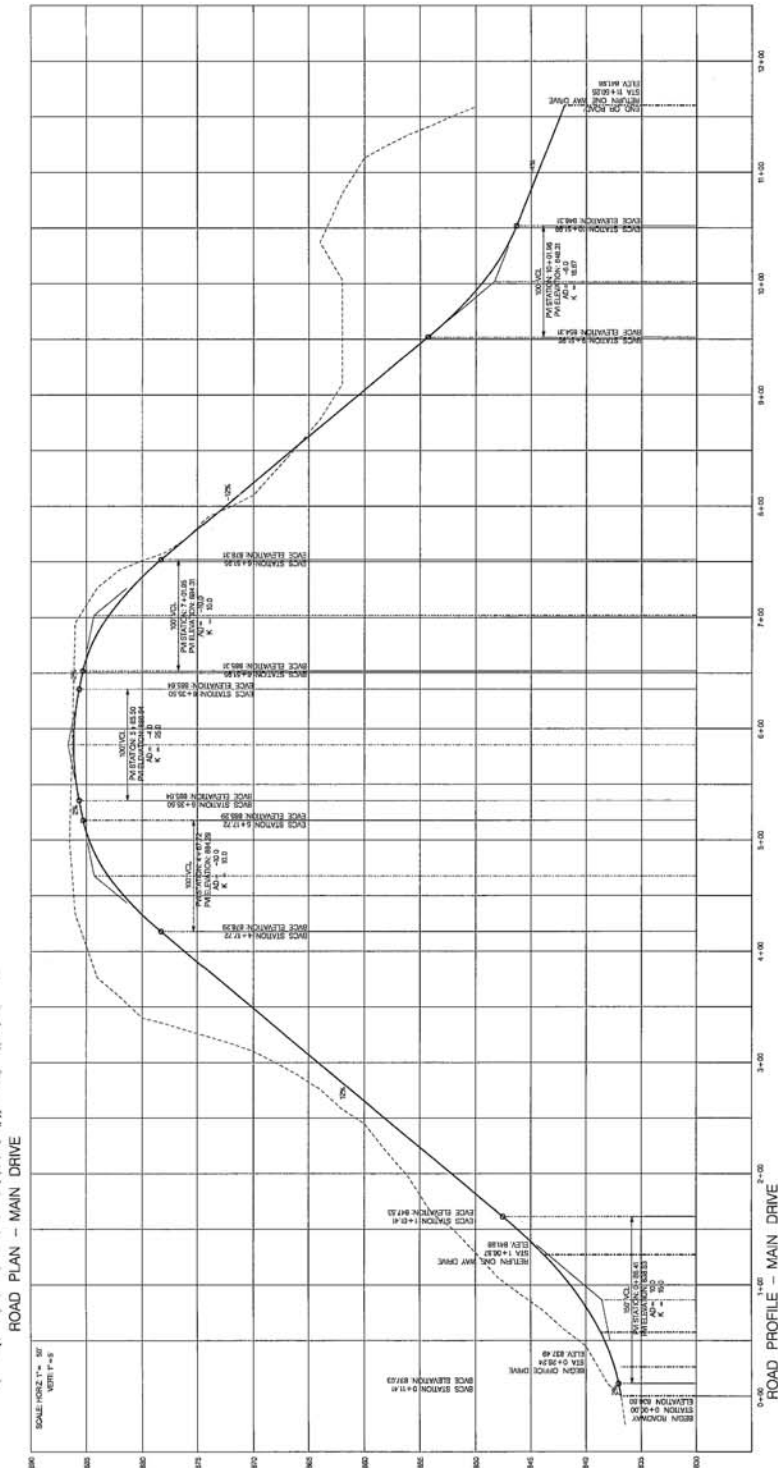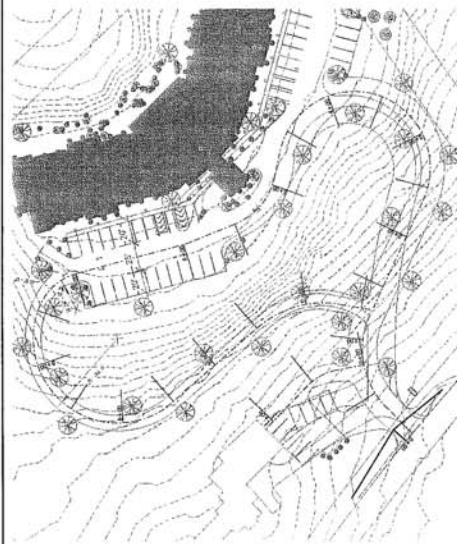

**WILL ROBINSON
& ASSOCIATES**

131 Brentwood Dr.
Oak Ridge, TN 37830
(865) 386-4200



Northshore Senior Living

8904 S Northshore Dr.
Knoxville, Tennessee


Road Profiles for:

REVISIONS:
08/26/2013 COUNTY COMMENTS


DOWN: WNR
CHECKED: WNR
DATE: 07-02-2013
FILE NAME:
PROJECT NO.:

C0.2

OFFICE USE PEOPLE
DRAWING

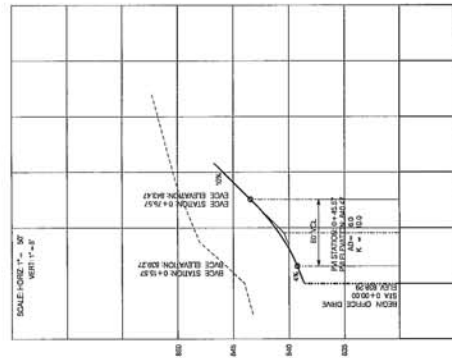

SCALE 1"=40'
ROAD PROFILE - OFFICE DRIVE

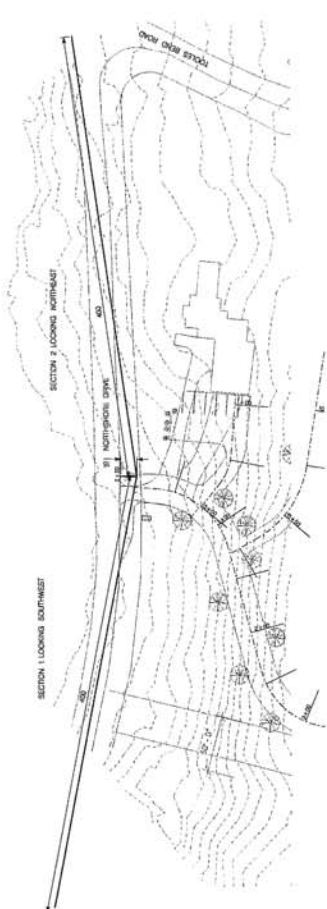

VISIBILITY SECTION LAYOUT

