


LOCATION MAP  
SCALE: N.T.S.

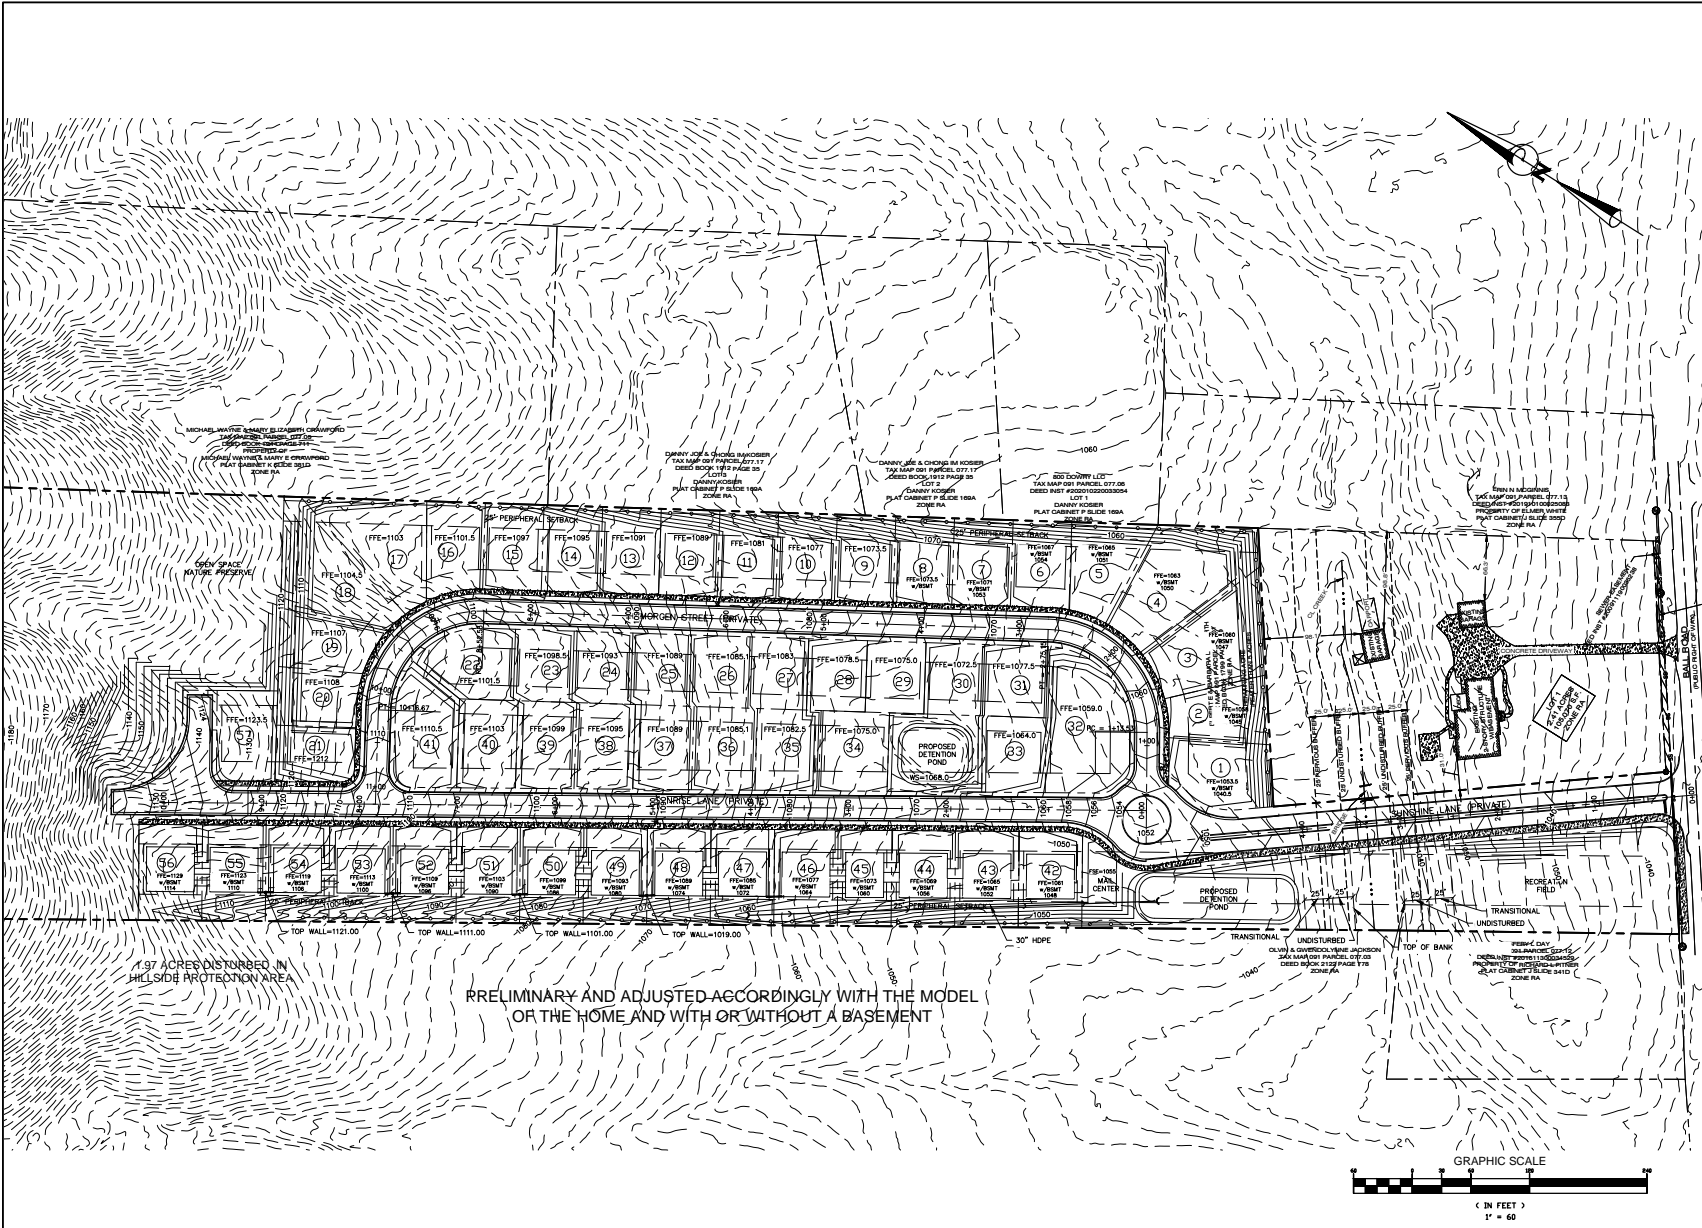

NUMBER	DESCRIPTION OF REVISION	DATE

**WELROC ENTERPRISES LLC**  
Consulting • Development • Engineering

376 LOCHMERE DRIVE  
MORRISTOWN, TENNESSEE, 37814

PRELIMINARY GRADING PLAN
MORNING RIDGE
KNOX COUNTY

	Revised: 4/8/2022
	3-SD-22-C/ 3-F-22-UR
	SCALE: 1"=60'
	DATE: 4/6/22
	DRAWN BY: SCH
CHECKED BY: CRC	
SHEET: 4 OF 4	