


6-E-23-A2  
 8/10/23  
 mtg. coe.

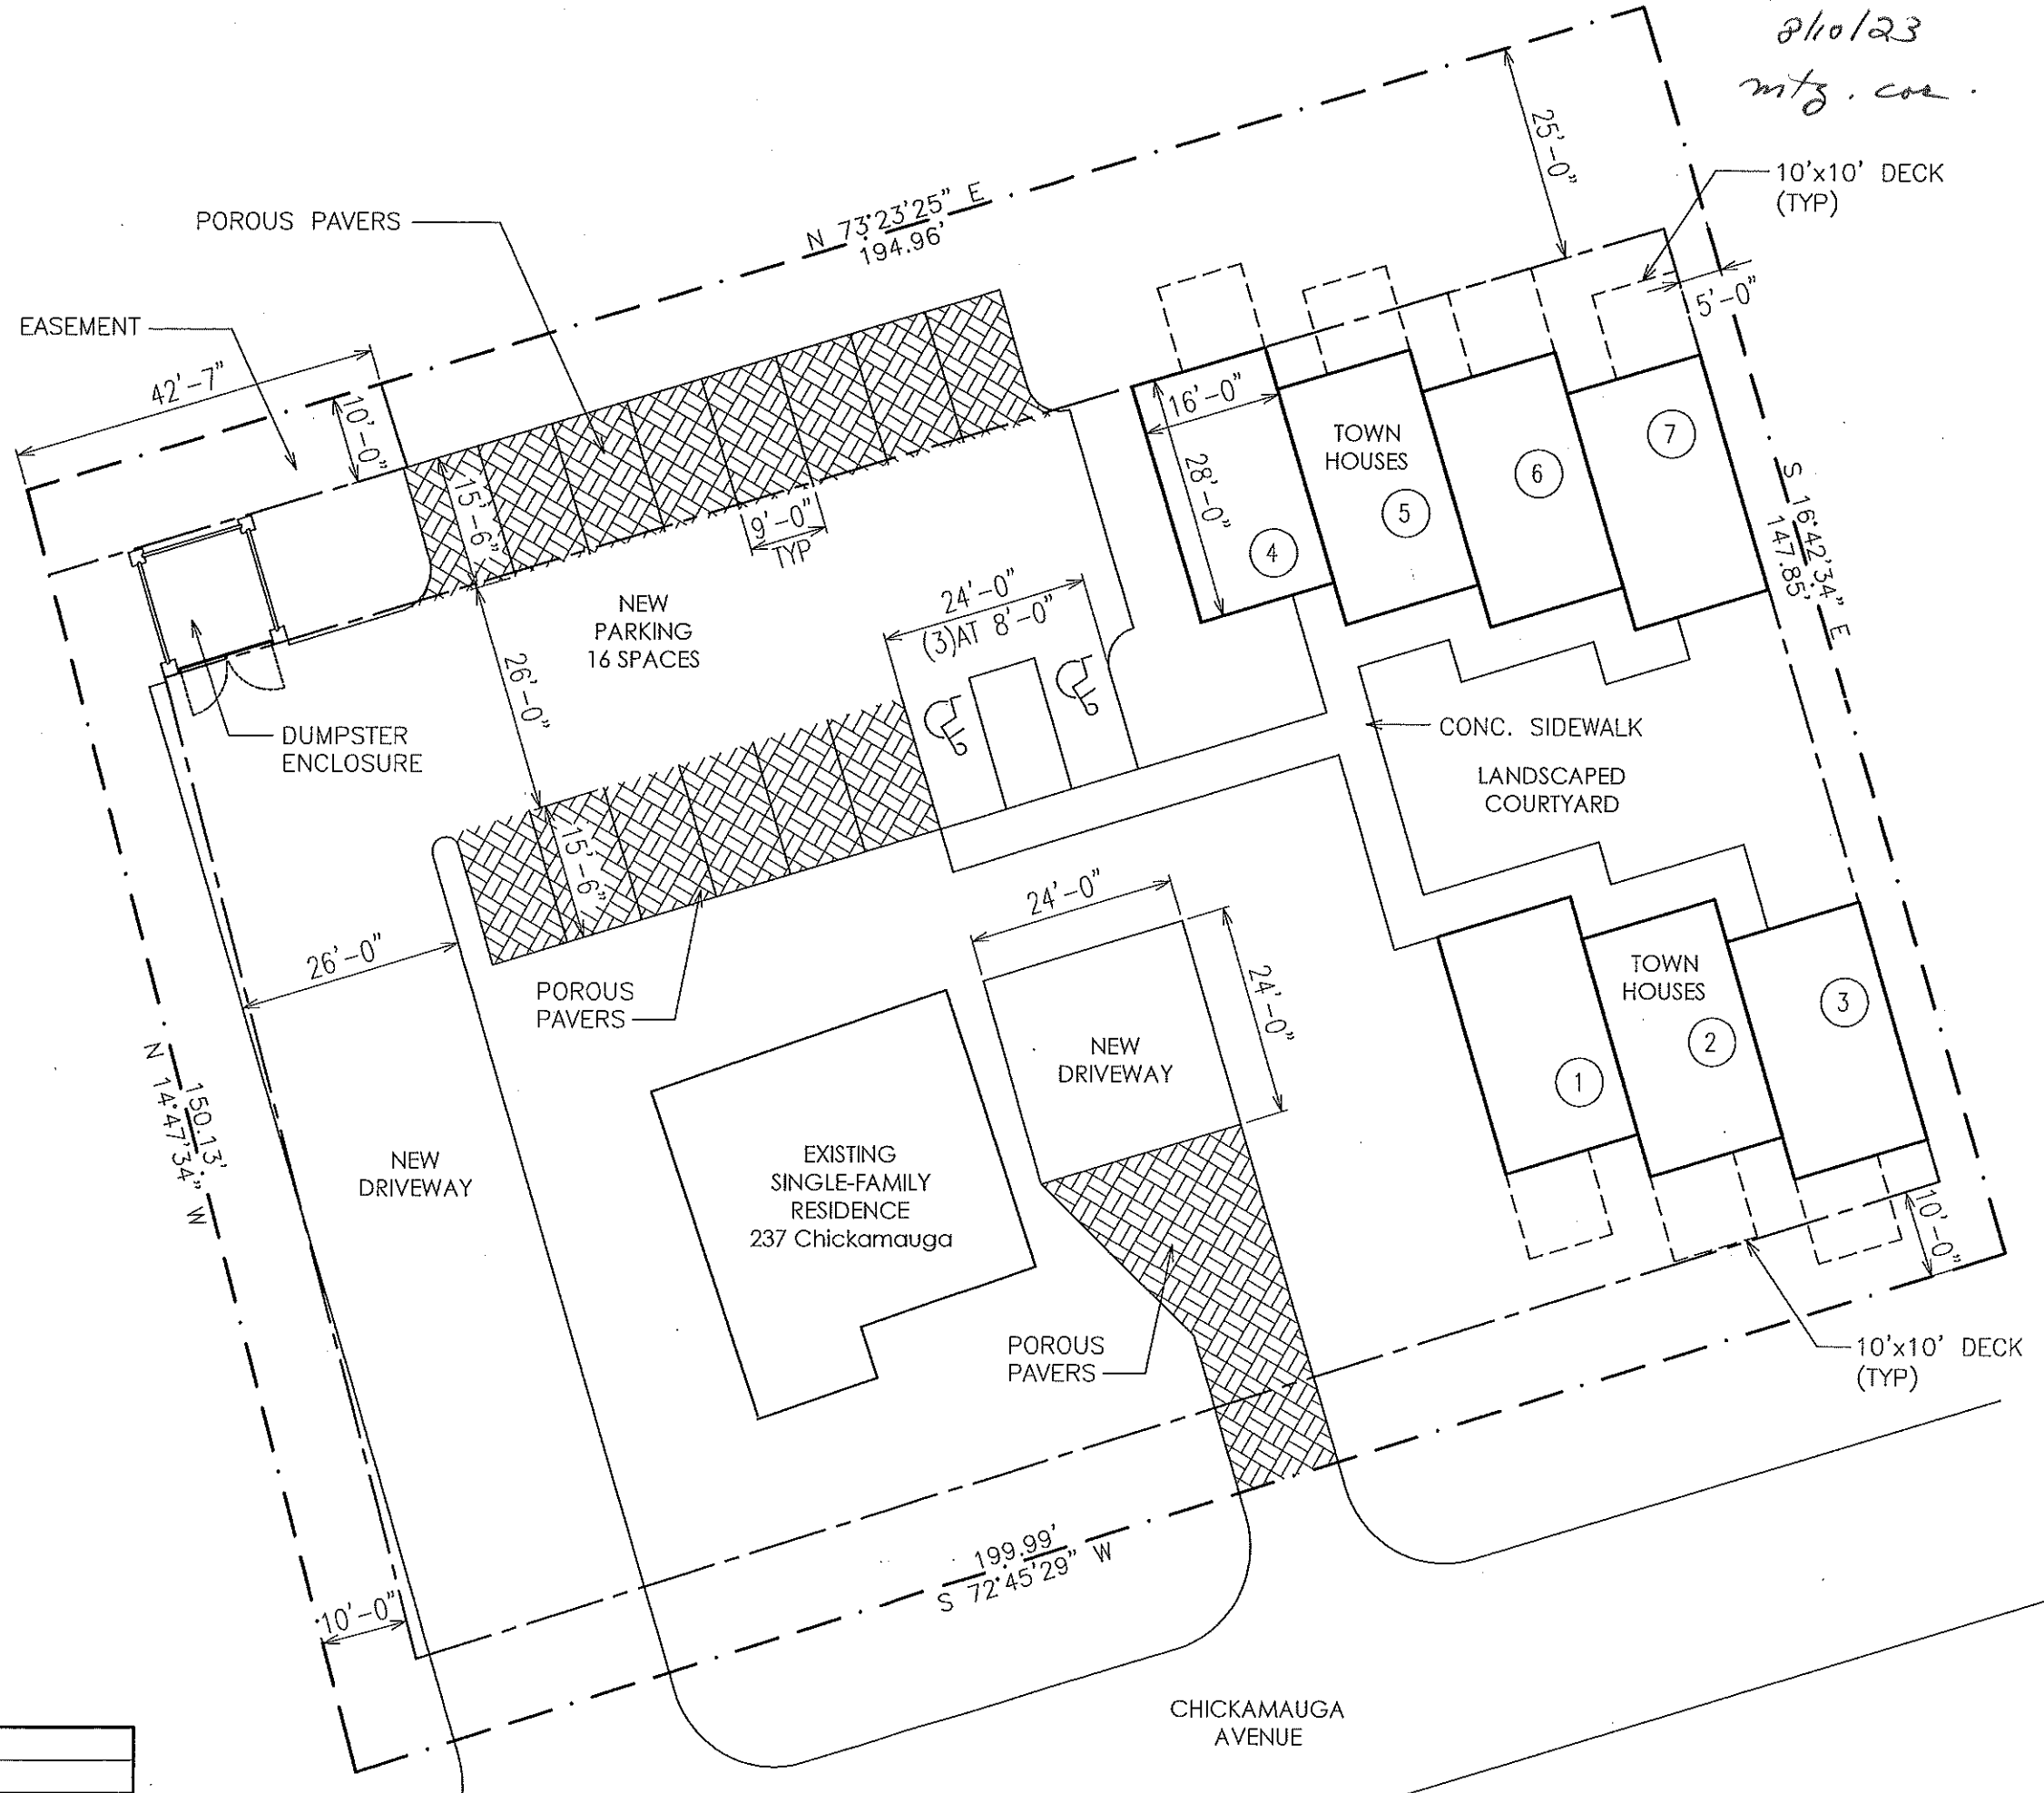

**FALCONNIER**  
 DESIGN COMPANY

4622 Chambliss Avenue  
 Knoxville, TN 37919  
 Phone 865.584.7868  
 Fax 865.584.3139  
 faldesco@gmail.com  
 © copyright 2023

**PRELIMINARY**  
 NOT FOR CONSTRUCTION  
 08/01/23

**SITE PLAN**  
 PRELIMINARY

**RESIDENTIAL**  
 DEVELOPMENT

237 CHICKAMAUGA AVE.  
 KNOXVILLE, TN 37918

AS INSTRUMENTS OF SERVICE, THESE DRAWINGS AND THE DESIGN REPRESENTED BY THEM ARE THE PROPERTY OF DAMON A. FALCONNIER AND AS SUCH ARE PROTECTED BY STATE AND FEDERAL COPYRIGHT LAWS. REPRODUCTION OR USE OF THESE DRAWINGS OTHER THAN FOR THE PROJECT INTENDED WITHOUT WRITTEN CONSENT FROM DAMON A. FALCONNIER IS PROHIBITED. UNAUTHORIZED USE WILL BE SUBJECT TO LEGAL ACTION.

ISSUE DATE: ~  
 REVISED: ~  
 ~  
 DRAWN BY: GHF  
 CHECKED BY: DAF  
 CAD FILE: 2022-081

**C-100**

**A1** | SITE PLAN  
 1" = 20'-0"