
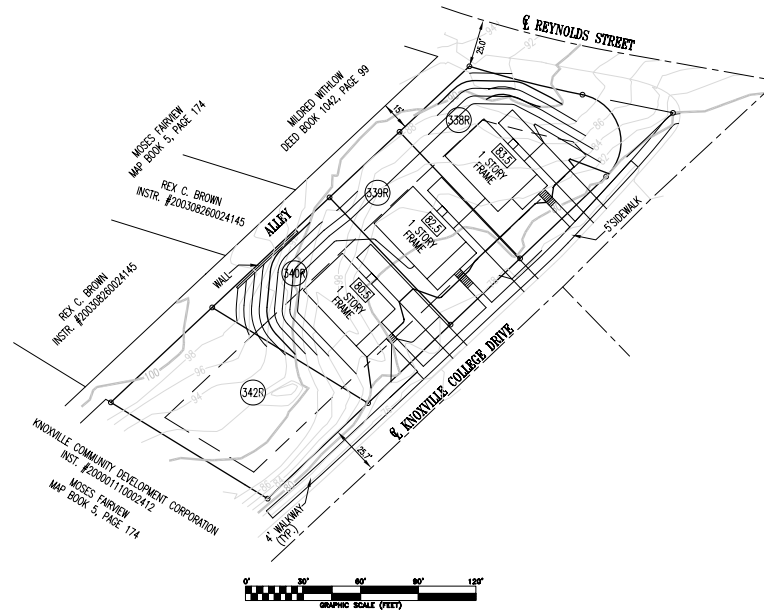


SCALE:
HORIZONTAL: 1"=10'
VERTICAL: 1"=10'

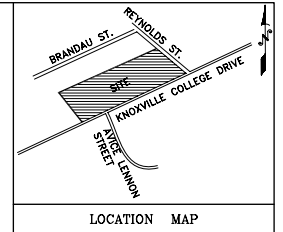

DEVELOPER:
KNOXVILLE HABITAT FOR HUMANITY INC
c/o DANNY MITCHELL
1501 WASHINGTON PIKE
KNOXVILLE, TN 37917
PHONE: (865)523-3539

OWNER:
KNOXVILLE COMMUNITY DEVELOPMENT CORPORATION
901 N. BROADWAY
KNOXVILLE, TENNESSEE 37927-3550
PHONE: (865)403-1100

BATSON, HIMES, NORVELL & POE
REGISTERED ENGINEERS & LAND SURVEYORS
434 PAPERMILL DRIVE
KNOXVILLE, TENNESSEE 37909
PHONE (865) 588-6472
FAX (865) 588-6473
email@bhn-p.com



FRONT ACCESS LOTS

| REV | DATE | REVISION DESCRIPTION |
|---|---------------------------|----------------------|
| | | |
| | | |
| GRADING PLAN FOR KHFH-KNOXVILLE COLLEGE DRIVE | | |
| CLT MAP 946D, PARCELS 12, 13 & 14 | SCALE: AS NOTED | DRAWN BY: TPD |
| DEED REFERENCE: INSTR. #19991150037259 | DATE: 02/10/09 | |
| CITY BLOCK 21282, 21ST WARD, CITY OF KNOXVILLE DISTRICT 3, KNOX COUNTY, TN | | |
| CONTOUR INTERVAL = 2' | DRAWING NUMBER: 24499-GP2 | |