

**PWA PROPERTIES**  
PLAN • WORK • ACHIEVE

phone: (865) 233-6441  
email: buck@pwa-properties.com  
website: www.pwa-properties.com

Plan Number


Date

3/3/2026

Page Number

**C1**

SCALE: 1" = 50'

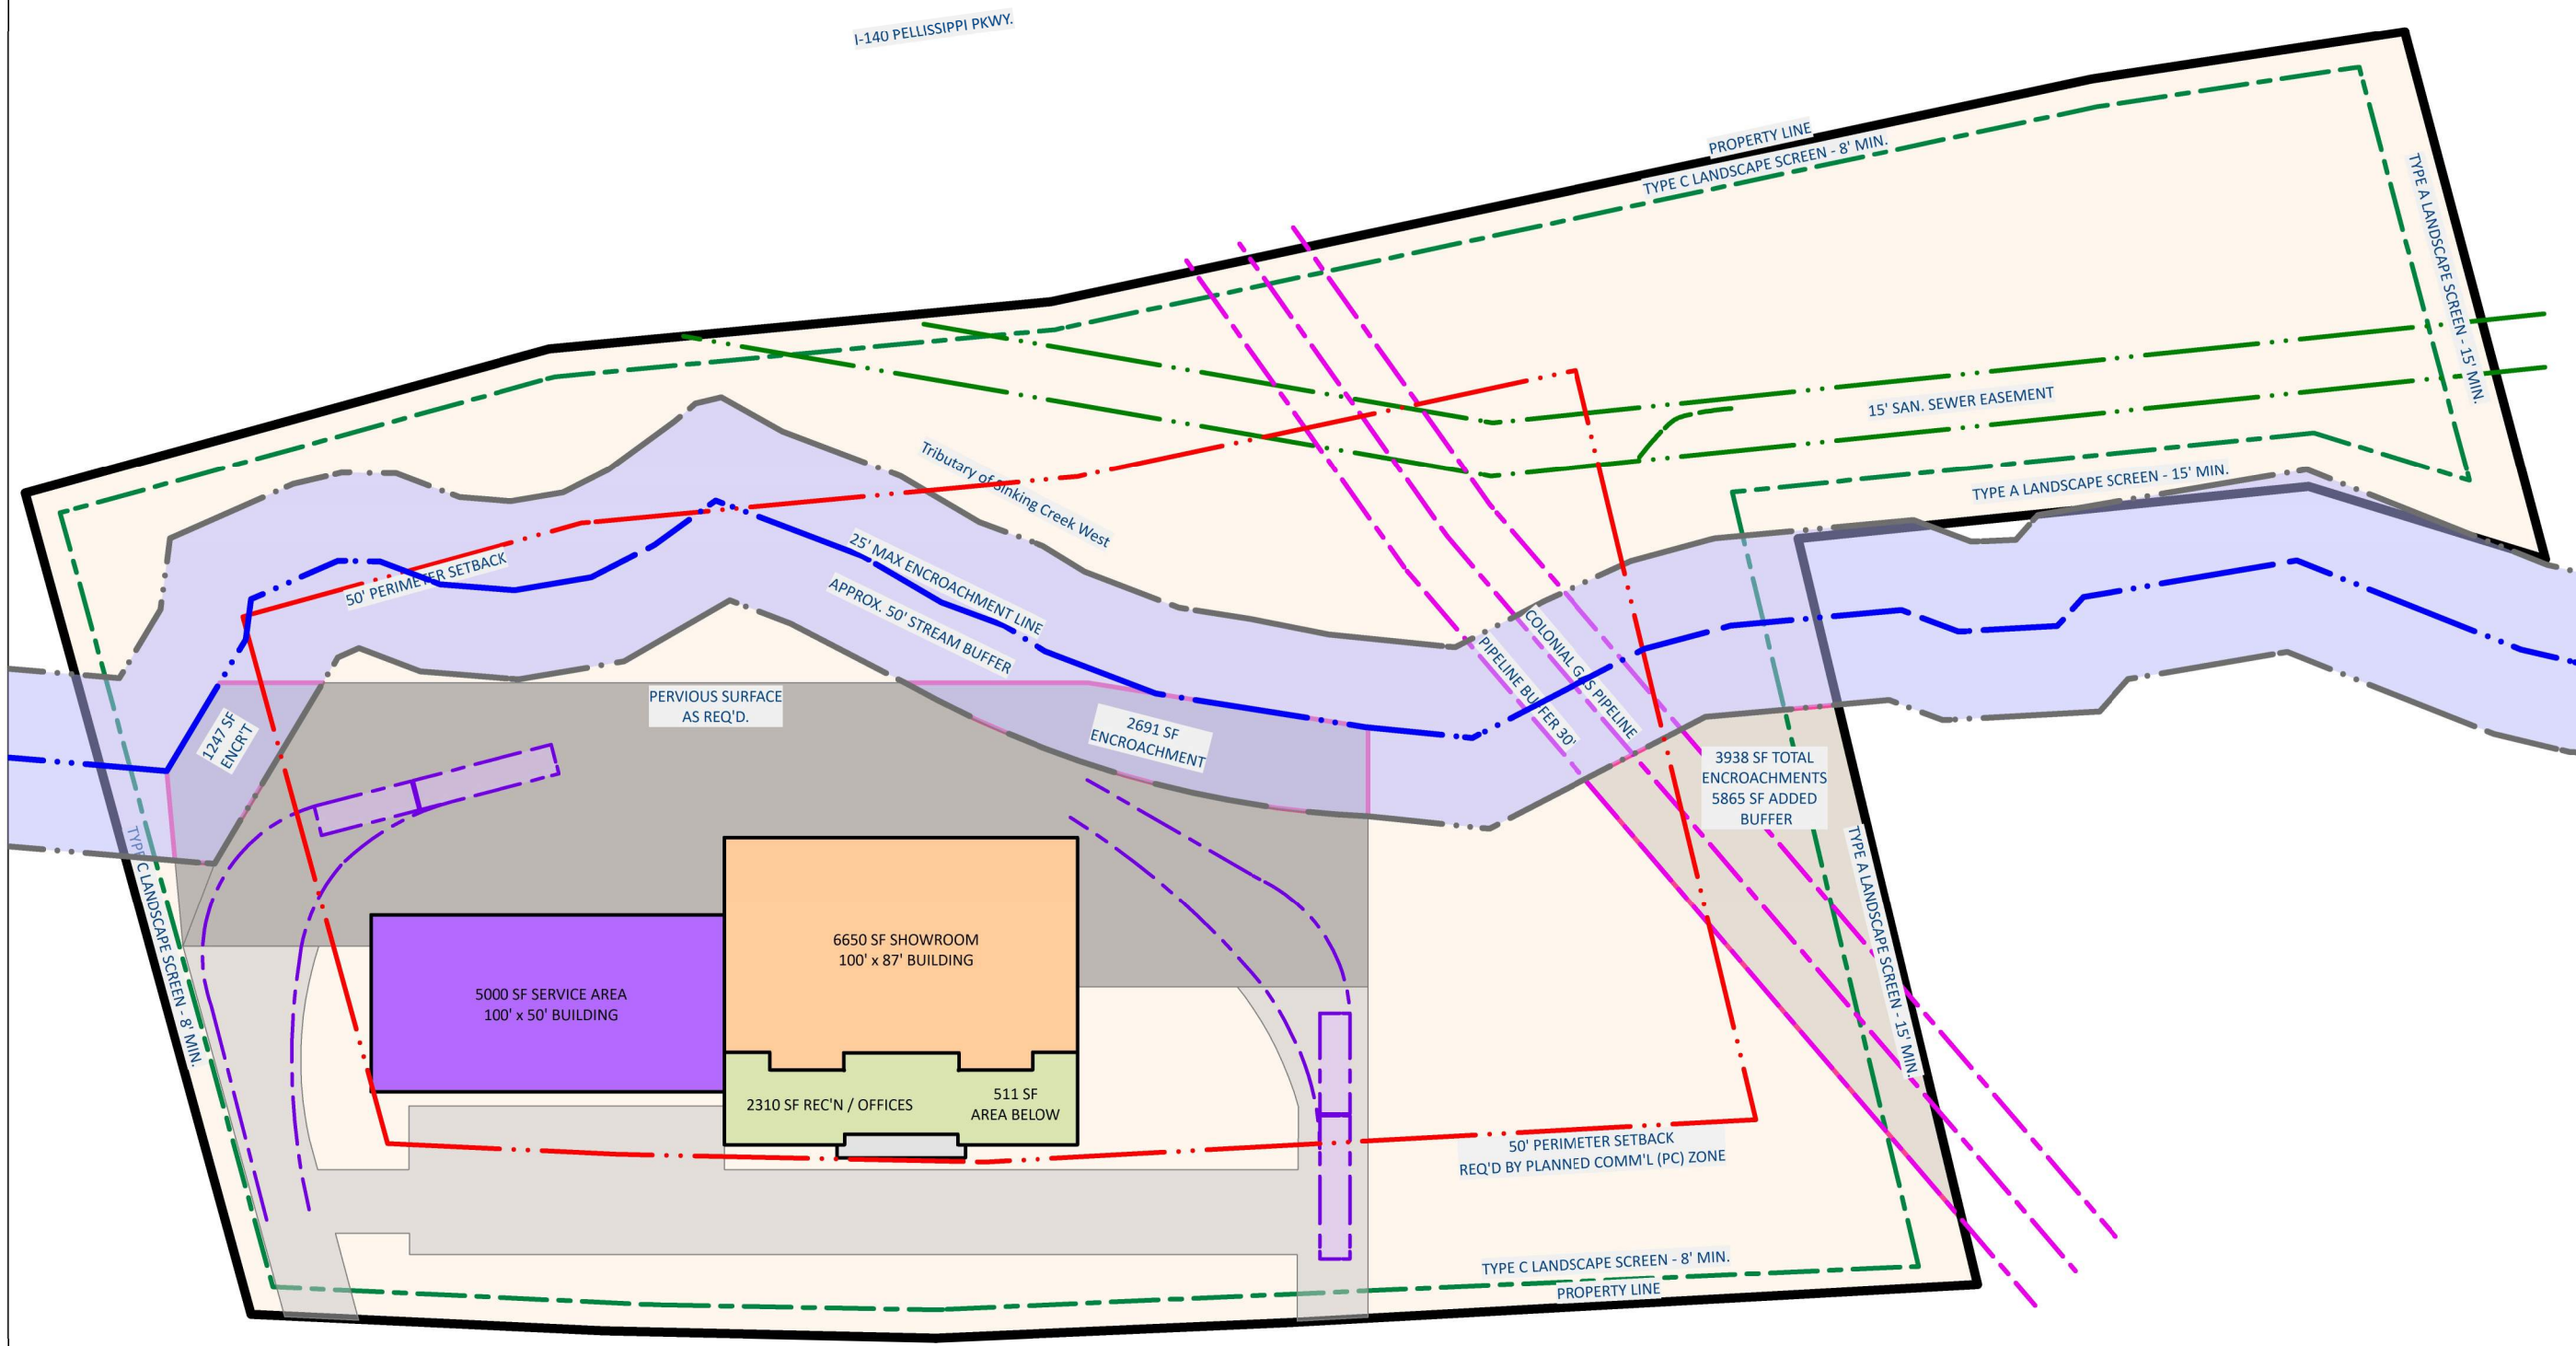

NOTE: OUTDOOR BOAT STORAGE MAY REQUIRE FENCING AND SCREENING

FOX ROAD

**PWA PROPERTIES**  
 PLAN • WORK • ACHIEVE

phone: (865) 233-6441  
 email: buck@pwa-properties.com  
 website: www.pwa-properties.com

Plan Number


Date

3/3/2026

Page Number

**C2**

SCALE: 1" = 50'

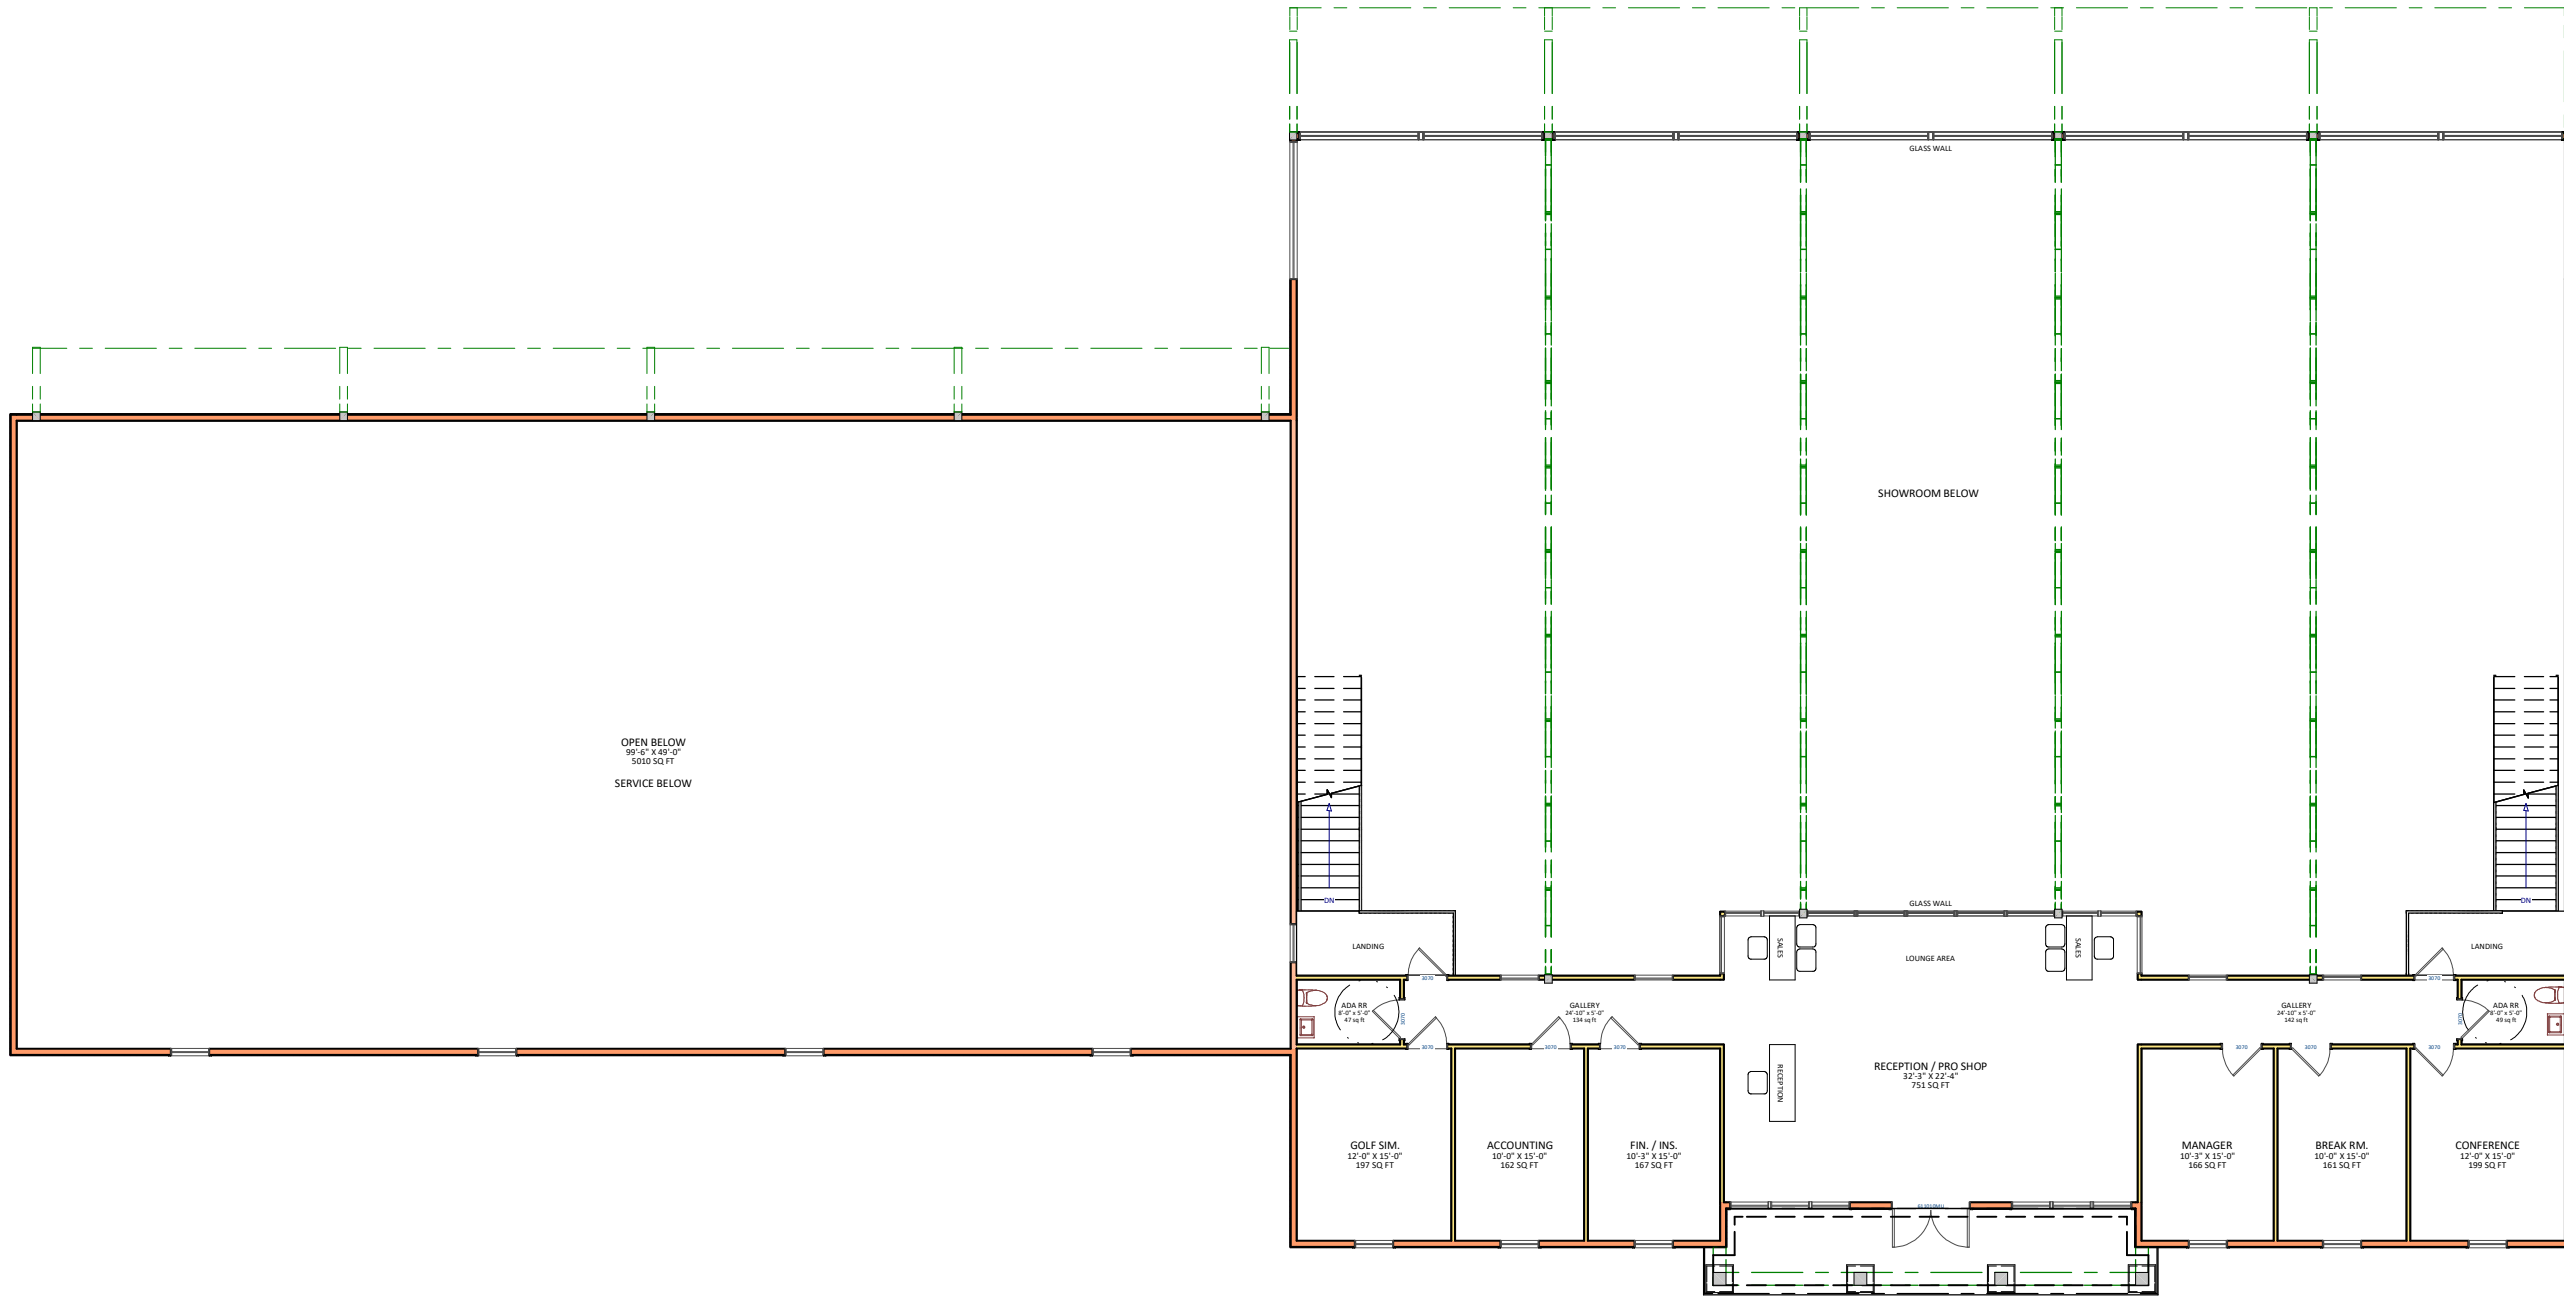

**UPPER FLOOR PLAN**

SCALE: 1" = 15'

phone: (865) 233-6441  
 email: buck@pwa-properties.com  
 website: www.pwa-properties.com


**Aquaknox Marine**

**Conceptuals**

Plan Number  
**2025-03**

Date  
**3/3/2026**

Page Number  
**B1**

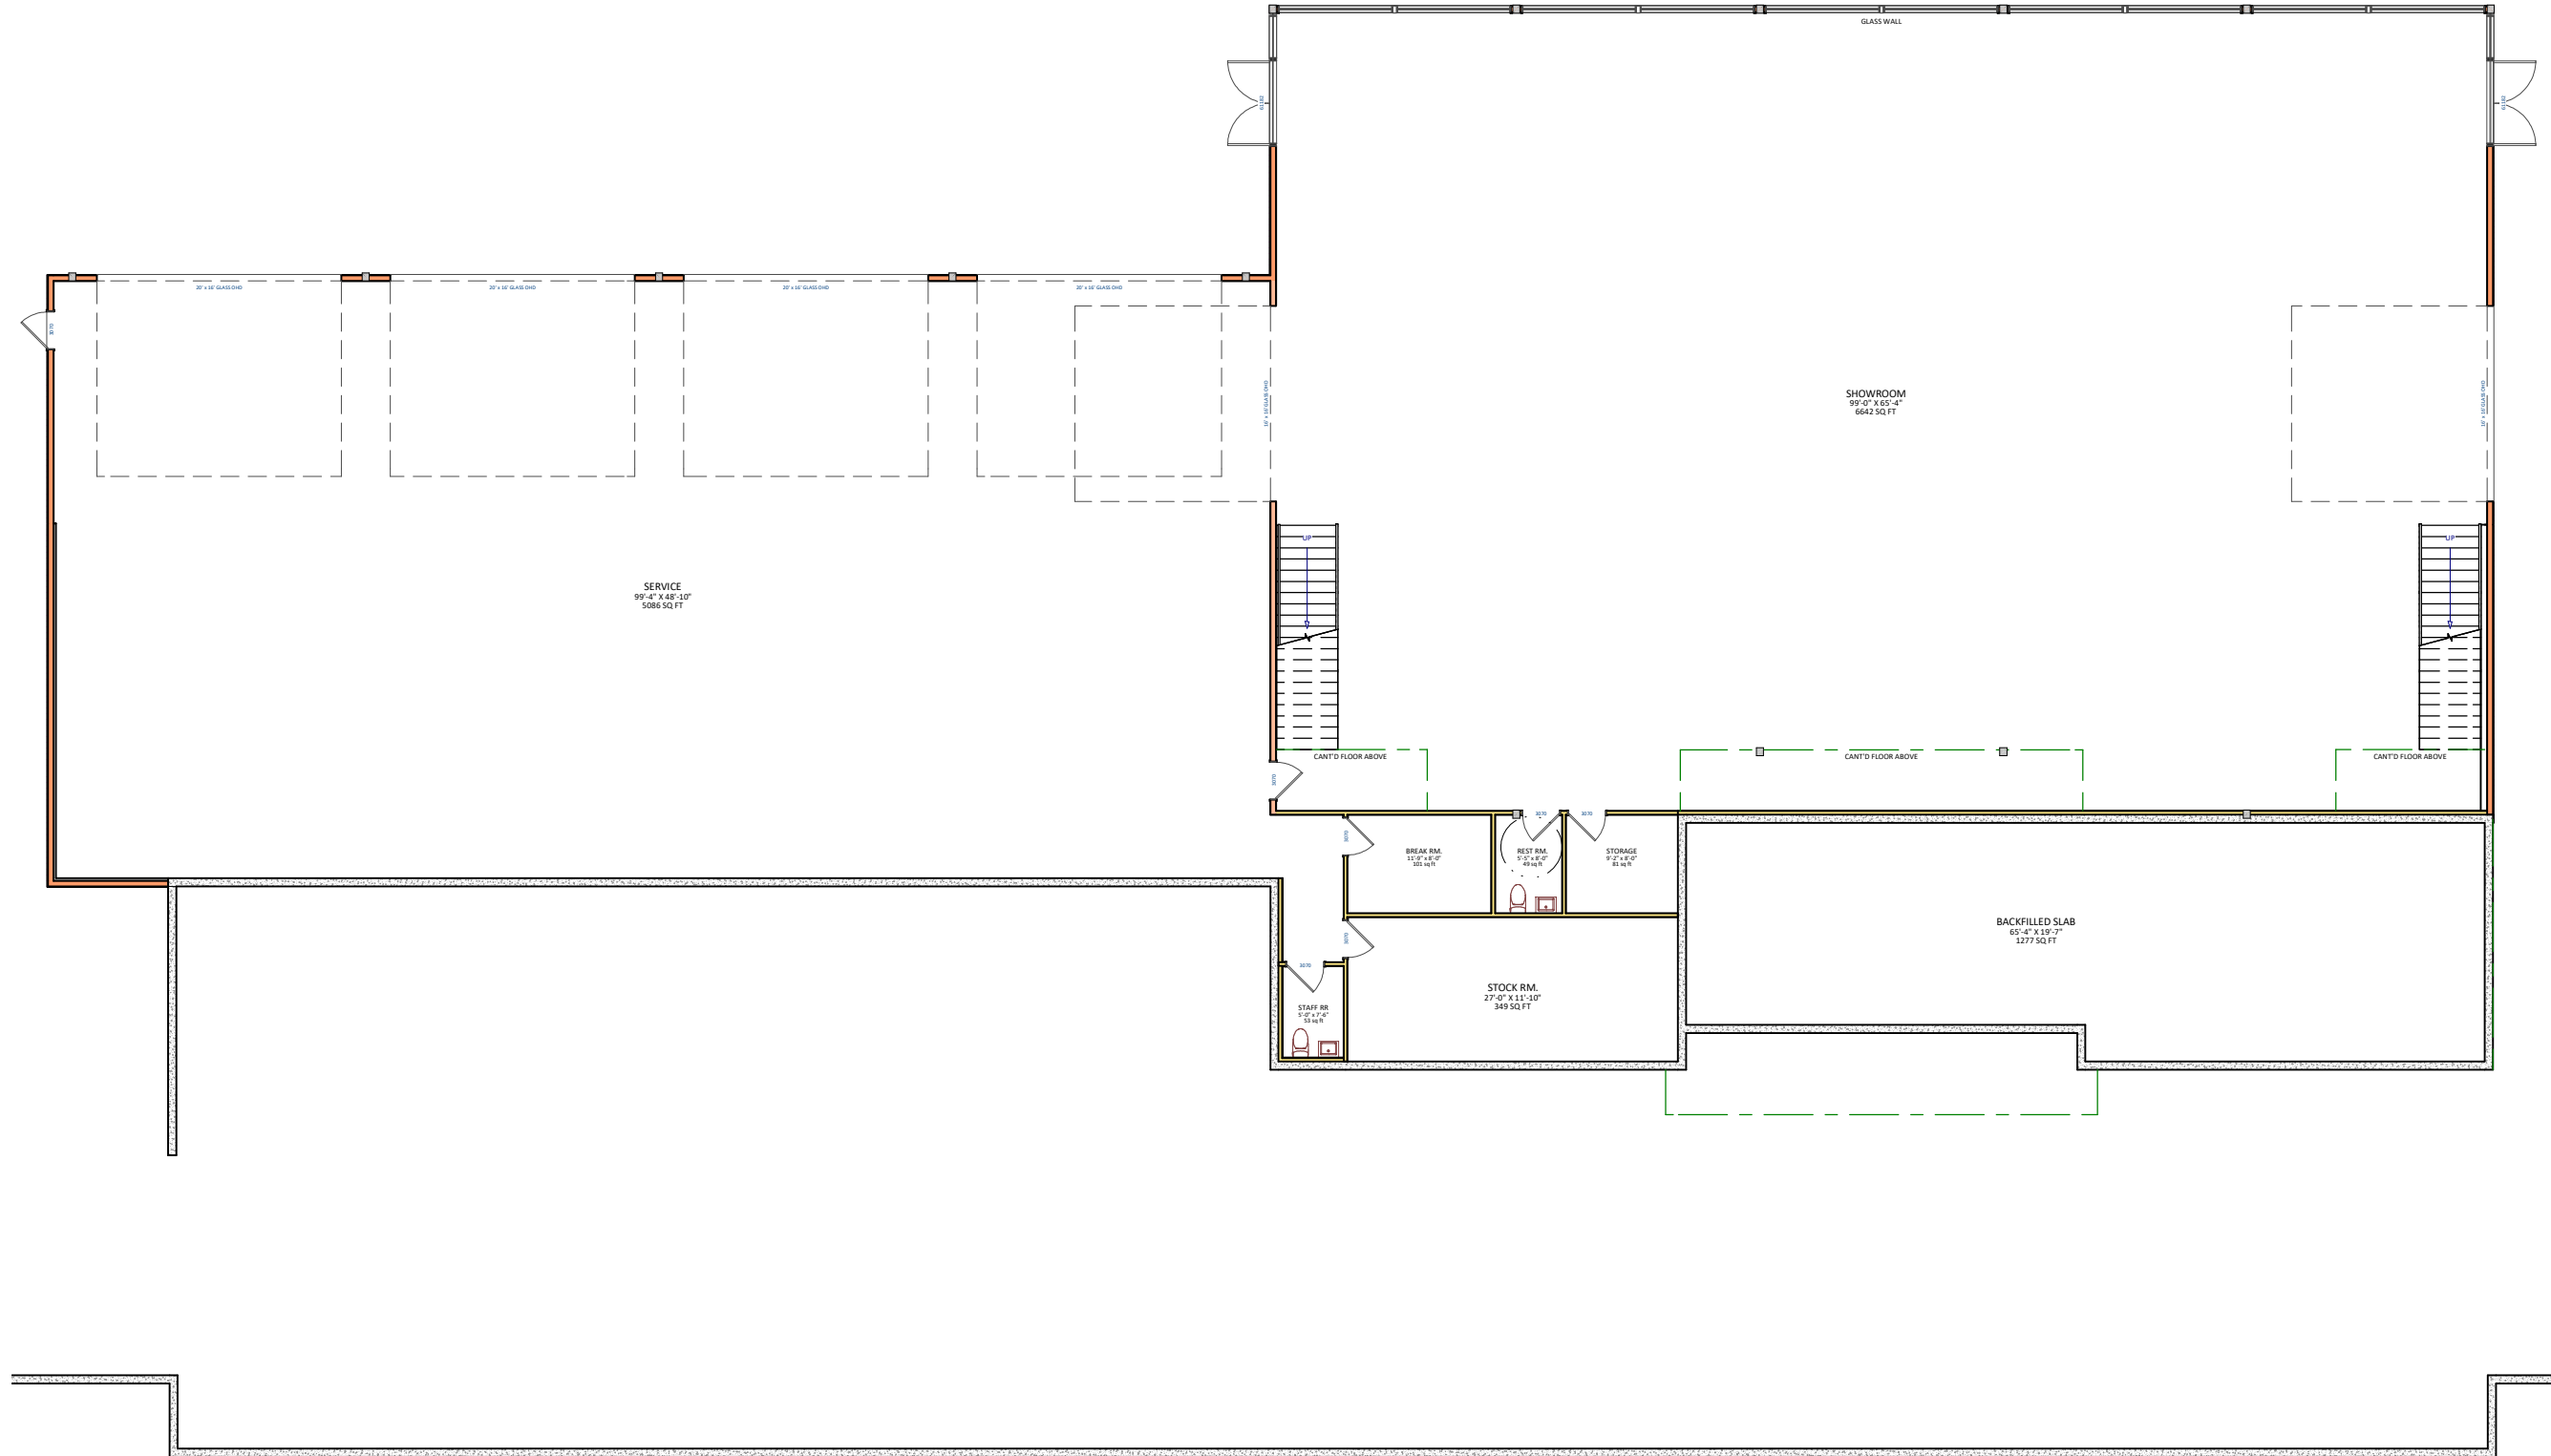

**LOWER FLOOR PLAN**

SCALE: 1" = 15'




phone: (865) 233-6441  
 email: buck@pwa-properties.com  
 website: www.pwa-properties.com

**Aquaknox Marine  
 Conceptuals**

Plan Number  
**2025-03**  
 Date  
**3/3/2026**

Page Number  
**B2**

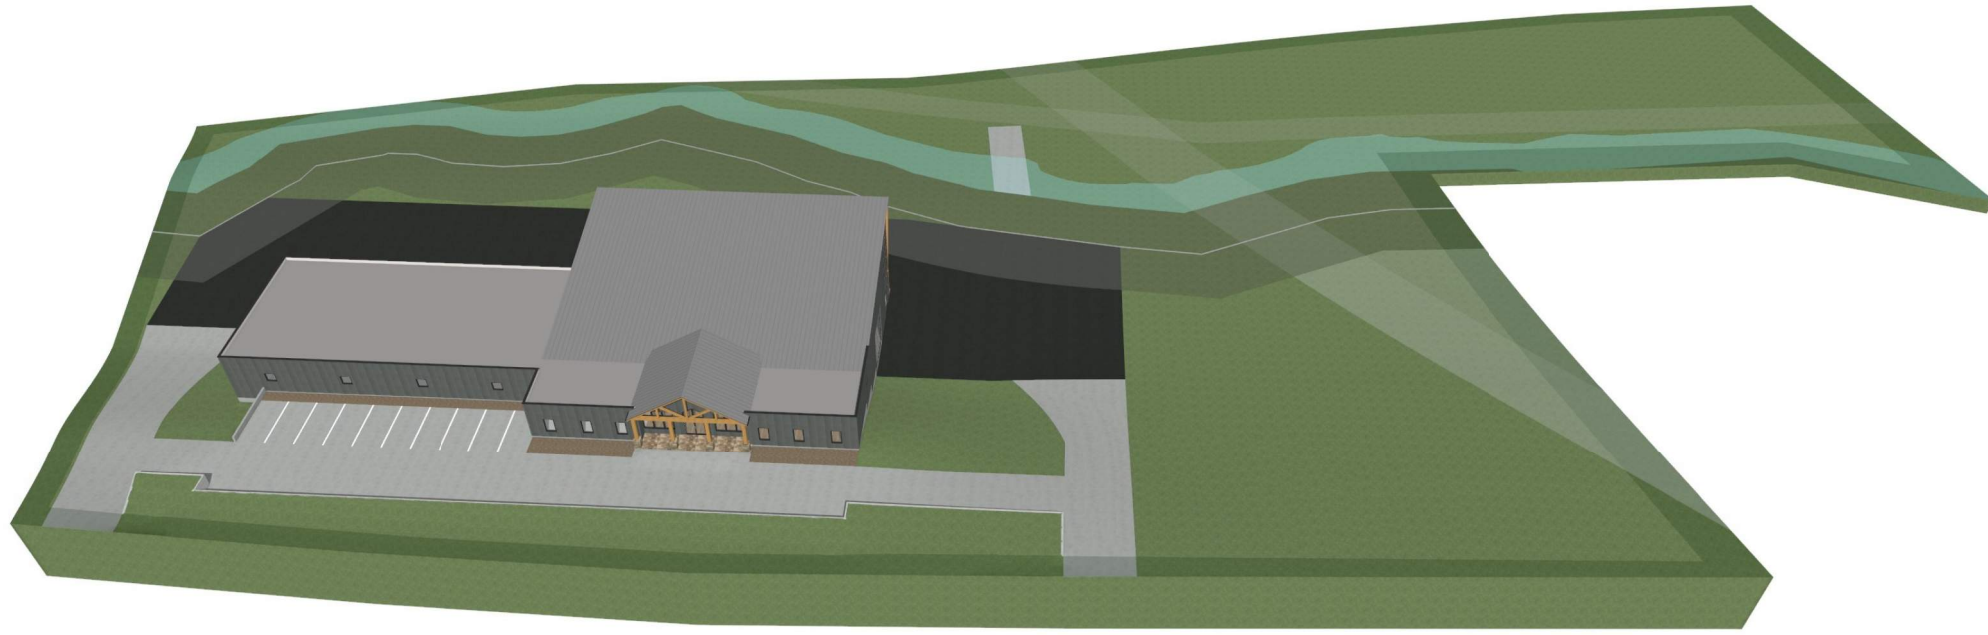

phone: (865) 233-6441  
email: buck@pwa-properties.com  
website: www.pwa-properties.com

**Aquaknox Marine**

**Conceptuals**

Plan Number

**2025-03**

Date

**3/3/2026**

Page Number

**A1**



phone: (865) 233-6441  
email: buck@pwa-properties.com  
website: www.pwa-properties.com

### Aquaknox Marine

Conceptuals

Plan Number


**2025-03**

Date

**3/3/2026**

Page Number

**A2**

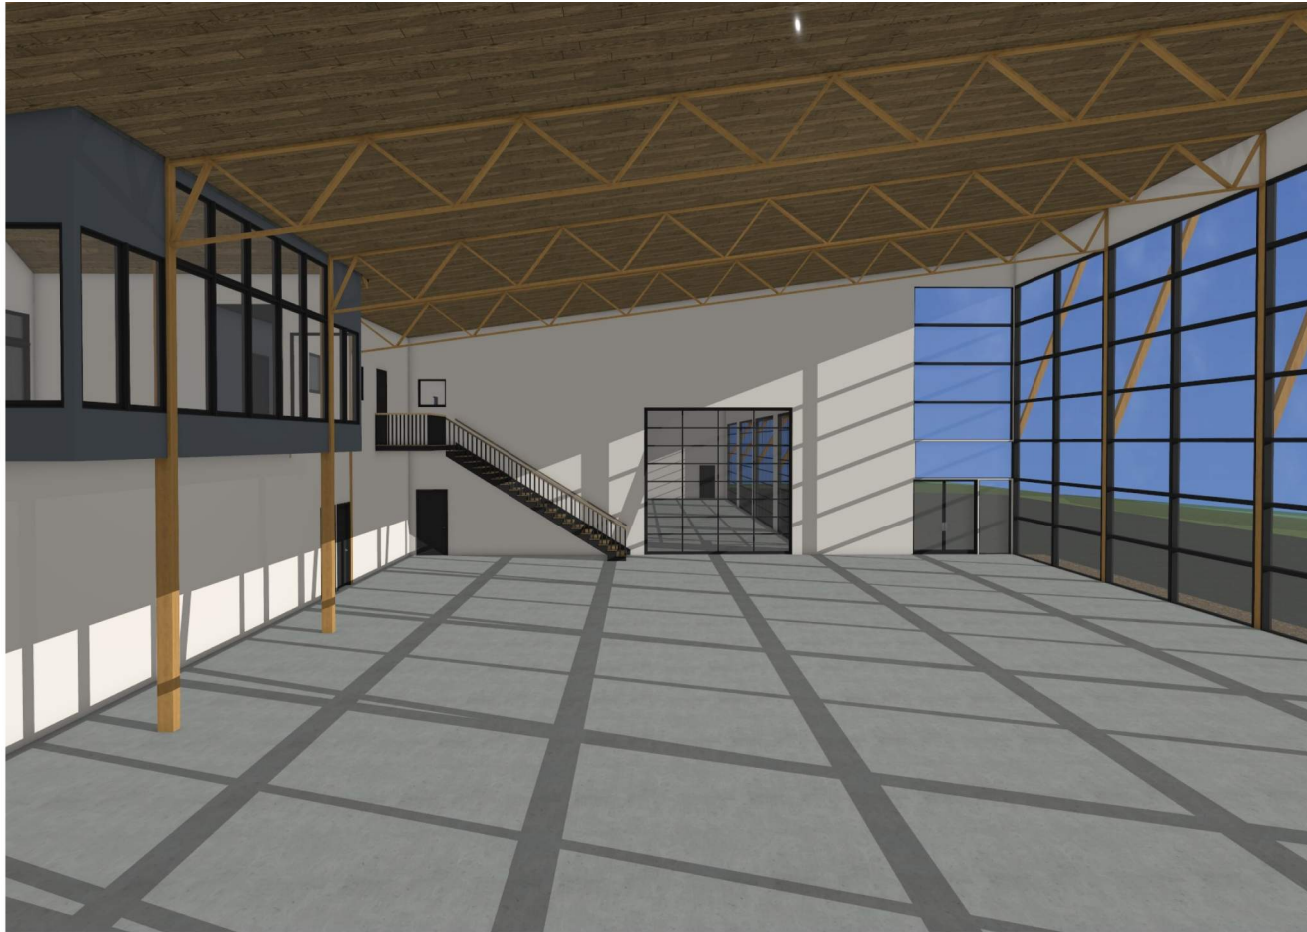

phone: (865) 233-6441  
email: buck@pwa-properties.com  
website: www.pwa-properties.com

### Aquaknox Marine

### Conceptuals

Plan Number

**2025-03**

Date

**3/3/2026**

Page Number

**A3**