


- NOTES: 1. DESIGN FLEXIBILITY, IF NEEDED DUE TO SITE CONDITIONS; TO 24' ON WEST DRIVE
2. DESIGN FLEXIBILITY, IF NEEDED DUE TO SITE CONDITIONS; TO 18' ON PARKING SPACES
3. EXCEPT AS NOTED ON PLANS: SITE LANDSCAPING, SITE LIGHTING, DIRECTIONAL AND INFORMATIVE SIGNAGE, AT THE DISCRETION OF OWNER.

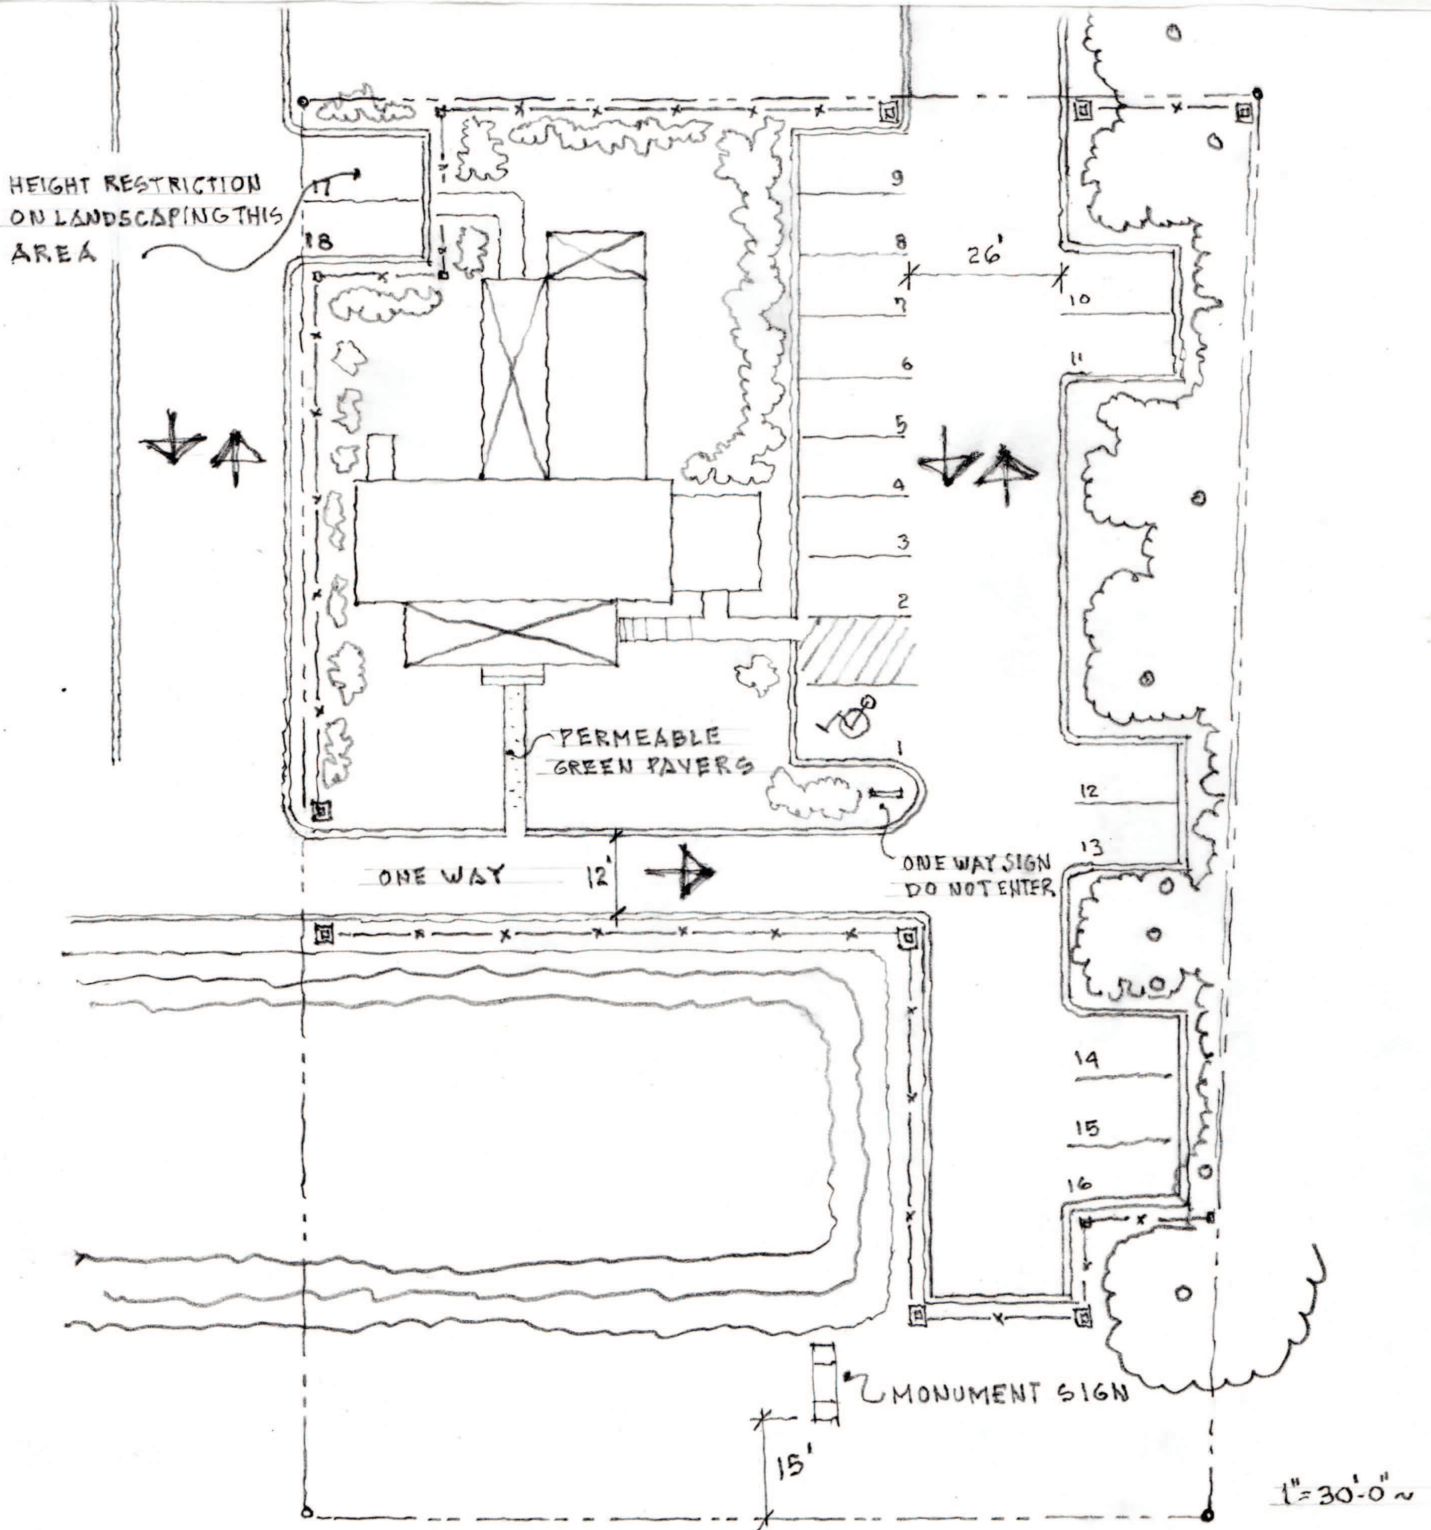

FINAL CONCEPTUAL SITE PLAN #2