

**KNOXVILLE/KNOX COUNTY METROPOLITAN PLANNING COMMISSION
 USE ON REVIEW REPORT**

▶ **FILE #:** 2-B-12-UR

AGENDA ITEM # 25

AGENDA DATE: 2/9/2012

▶ **APPLICANT:** HATCHER HILL PROPERTIES, LLC TIM HILL

OWNER(S): Hatcher Hill Properties, LLC

TAX ID NUMBER: 94 O E 016

JURISDICTION: City Council District 6

▶ **LOCATION:** Northwest side of Sutherland Ave., southwest side of N. Concord St.

▶ **APPX. SIZE OF TRACT:** 0.84 acres

SECTOR PLAN: Central City

GROWTH POLICY PLAN: Urban Growth Area (Inside City Limits)

ACCESSIBILITY: Access is via N. Concord St., a local street with 32' of pavement width within a 50' of right-of-way.

UTILITIES: Water Source: Knoxville Utilities Board

Sewer Source: Knoxville Utilities Board

WATERSHED: Third Creek

▶ **ZONING:** O-1 (Office, Medical, and Related Services)

▶ **EXISTING LAND USE:** Parking lot

▶ **PROPOSED USE:** Multi-dwelling apartments

HISTORY OF ZONING: O-1 rezoning approved on second reading by the City of Knoxville on December 13, 2011.

SURROUNDING LAND USE AND ZONING: North: Warehouse and dwellings / I-2 (Restricted Manufacturing and Warehousing)

South: Office complex / C-6 (General Commercial Park)

East: Retail business / C-3 (General Commercial)

West: Vacant lot / C-6 (General Commercial Park)

NEIGHBORHOOD CONTEXT: This area is developed with commercial, light/heavy industrial and office uses under C-3, C-6, O-1, I-2 and I-4 zoning.

STAFF RECOMMENDATION:

▶ **APPROVE the request for up 42 multi-dwelling units as shown on the development plan subject to 8 conditions.**

1. Connection to sanitary sewer and meeting all other applicable requirements of the Knox County Health Department.
2. Meeting all applicable requirements of the Knoxville Zoning Ordinance.
3. Paving the alley that serves this development site between N. Concord St. and Portland St. to the specifications and standards as required by the Knoxville Department of Engineering prior to a certificate of occupancy being issued for the development.
4. As required by the Knoxville Department of Engineering, submitting a traffic analysis of the ability of the

alley and local streets to handle the traffic that will be generated by the proposed development for their review and approval.

5. Installing signage designating the one way traffic flow for the alley from N. Concord St. to Portland St. (east to west). The signs should be posted at each end of the alley and on the north side of the alley directly across from the exit from the parking garage that is under the apartment building.
6. Meeting all applicable requirements of the Knoxville Department of Engineering.
7. Installation of landscaping as shown on the development plan within six months of the issuance of occupancy permits for the facility.
8. Meeting all applicable requirements of the Knoxville City Arborist

With the conditions noted, this plan meets the requirements for approval within an O-1 (Office, Medical, and Related Services) district and the criteria for approval of a use on review.

COMMENTS:

The applicant is proposing to redevelop a former parking lot site located at the intersection of Sutherland Ave. and N. Concord St. into an apartment development with a total of 42 residential units.

The Planning Commission considered the request to change the zoning of this site from C-6 (General Commercial Park) to O-1 (Office, Medical, and Related Services) on October 13, 2011. The Planning Commission recommended approval with Knoxville City Council approving the rezoning on second reading on December 13, 2011. The O-1 zoning district allows consideration of multi-dwelling development through the use on review process.

The applicant is proposing a three-level multi-dwelling apartment building over a one level parking garage. Since the site slopes downhill from Sutherland Ave. to the alley, the apartment design will be three levels for the apartments along the front building line along Sutherland Ave. with the four levels (which includes the garage level and access to the alley) fronting along the alley. Vehicular access for the site is restricted to the alley access off of N. Concord St. A total of 49 parking spaces will be located in the parking garage with an additional 24 spaces having direct access off of the alley.

The applicant will be required to pave the alley between N. Concord St. and Portland St. to the specifications and standards as required by the Knoxville Department of Engineering. The Knoxville Department of Engineering has also required that the applicant submit a traffic analysis of the ability of the alley and local streets to handle the traffic that will be generated by the proposed development. Since the alley is designed for one way access from N. Concord St. to Portland St. (east to west), staff is recommending the installation of signage designating the one way traffic flow.

The applicant had requested and obtained approval of four variances from the Knoxville Board of Zoning Appeals (BZA) on October 20, 2011 (see attached BZA Decision sheet). There were three variances for front and side yard setbacks and a variance to reduce the minimum required lot area with parking contained within a structure to 35,960 square feet. A variance was granted for a reduction of the front yard setback along Sutherland Ave. to 5' from the street right-of-way. Since the Knoxville Utilities Board and installed a major gas line along this right-of-way line in 2010, landscaping along this street frontage with larger landscaping is severely restricted.

EFFECT OF THE PROPOSAL ON THE SUBJECT PROPERTY, SURROUNDING PROPERTIES AND THE COMMUNITY AS A WHOLE

1. Public water and sewer utilities are available to serve the site.
2. The surrounding area is developed with residential, office, light industrial and commercial uses. The O-1 zoning and proposed apartment development is compatible with surrounding development and zoning.
3. The proposed apartment development is appropriate at this location along a minor arterial street and it is located in fairly close proximity to office and other multi-dwelling development, as well as the University of Tennessee campus.

CONFORMITY OF THE PROPOSAL TO CRITERIA ESTABLISHED BY THE KNOX COUNTY ZONING ORDINANCE

1. With the recommended conditions, the proposal meets all requirements of the O-1 zoning as well as the general criteria for approval of a use-on-review.

2. The proposed development is consistent with the following general standards for uses permitted on review: The proposal is consistent with the adopted plans and policies of the General Plan, Sector Plan and One Year Plan. The use is in harmony with the general purpose and intent of the Zoning Ordinance. The proposal is compatible with the character of the neighborhood where it is proposed. The use should not significantly injure the value of adjacent property. The use will not draw substantial additional traffic through residential areas since the development is located adjacent to a minor arterial street. No surrounding land uses will pose a hazard or create an unsuitable environment for the proposed use.

CONFORMITY OF THE PROPOSAL TO ADOPTED MPC PLANS

1. The O-1 zoning is consistent with the office designation of the adopted One Year Plan and the Central City Sector Plan. The O-1 zoning allows consideration of multi-dwelling housing developments as regulated in the R-2 (General Residential) district.
2. The site is located within the Urban Growth Area (Inside the City Limits) of the Knoxville-Knox County-Farragut Growth Policy Plan.

ESTIMATED TRAFFIC IMPACT 437 (average daily vehicle trips)


Average Daily Vehicle Trips are computed using national average trip rates reported in the latest edition of "Trip Generation," published by the Institute of Transportation Engineers. Average Daily Vehicle Trips represent the total number of trips that a particular land use can be expected to generate during a 24-hour day (Monday through Friday), with a "trip" counted each time a vehicle enters or exits a proposed development.

ESTIMATED STUDENT YIELD: 17 (public and private school children, ages 5-18 years)


Schools affected by this proposal: West View Elementary, Bearden Middle, and West High.

- School-age population (ages 5–18) is estimated by MPC using data from a variety of sources.
- While most children will attend public schools, the estimate includes population that may be home-schooled, attend private schools at various stages of enrollment, or drop out of the public system.
- Students are assigned to schools based on current attendance zones as determined by Knox County Schools. Zone boundaries are subject to change.
- Estimates presume full build-out of the proposed development. Build-out is subject to market forces, and timing varies widely from proposal to proposal.
- Student yields from new development do not reflect a net addition of children in schools. Additions occur incrementally over the build-out period. New students may replace current population that ages through the system or moves from the attendance zone.
- School capacities are subject to change by Knox County Schools through building additions, curriculum or scheduling changes, or amendments to attendance zone boundaries.

MPC's approval or denial of this request is final, unless the action is appealed to the Knoxville City Council. The date of the Knoxville City Council hearing will depend on when the appeal application is filed. Appellants have 15 days to appeal an MPC decision in the City.

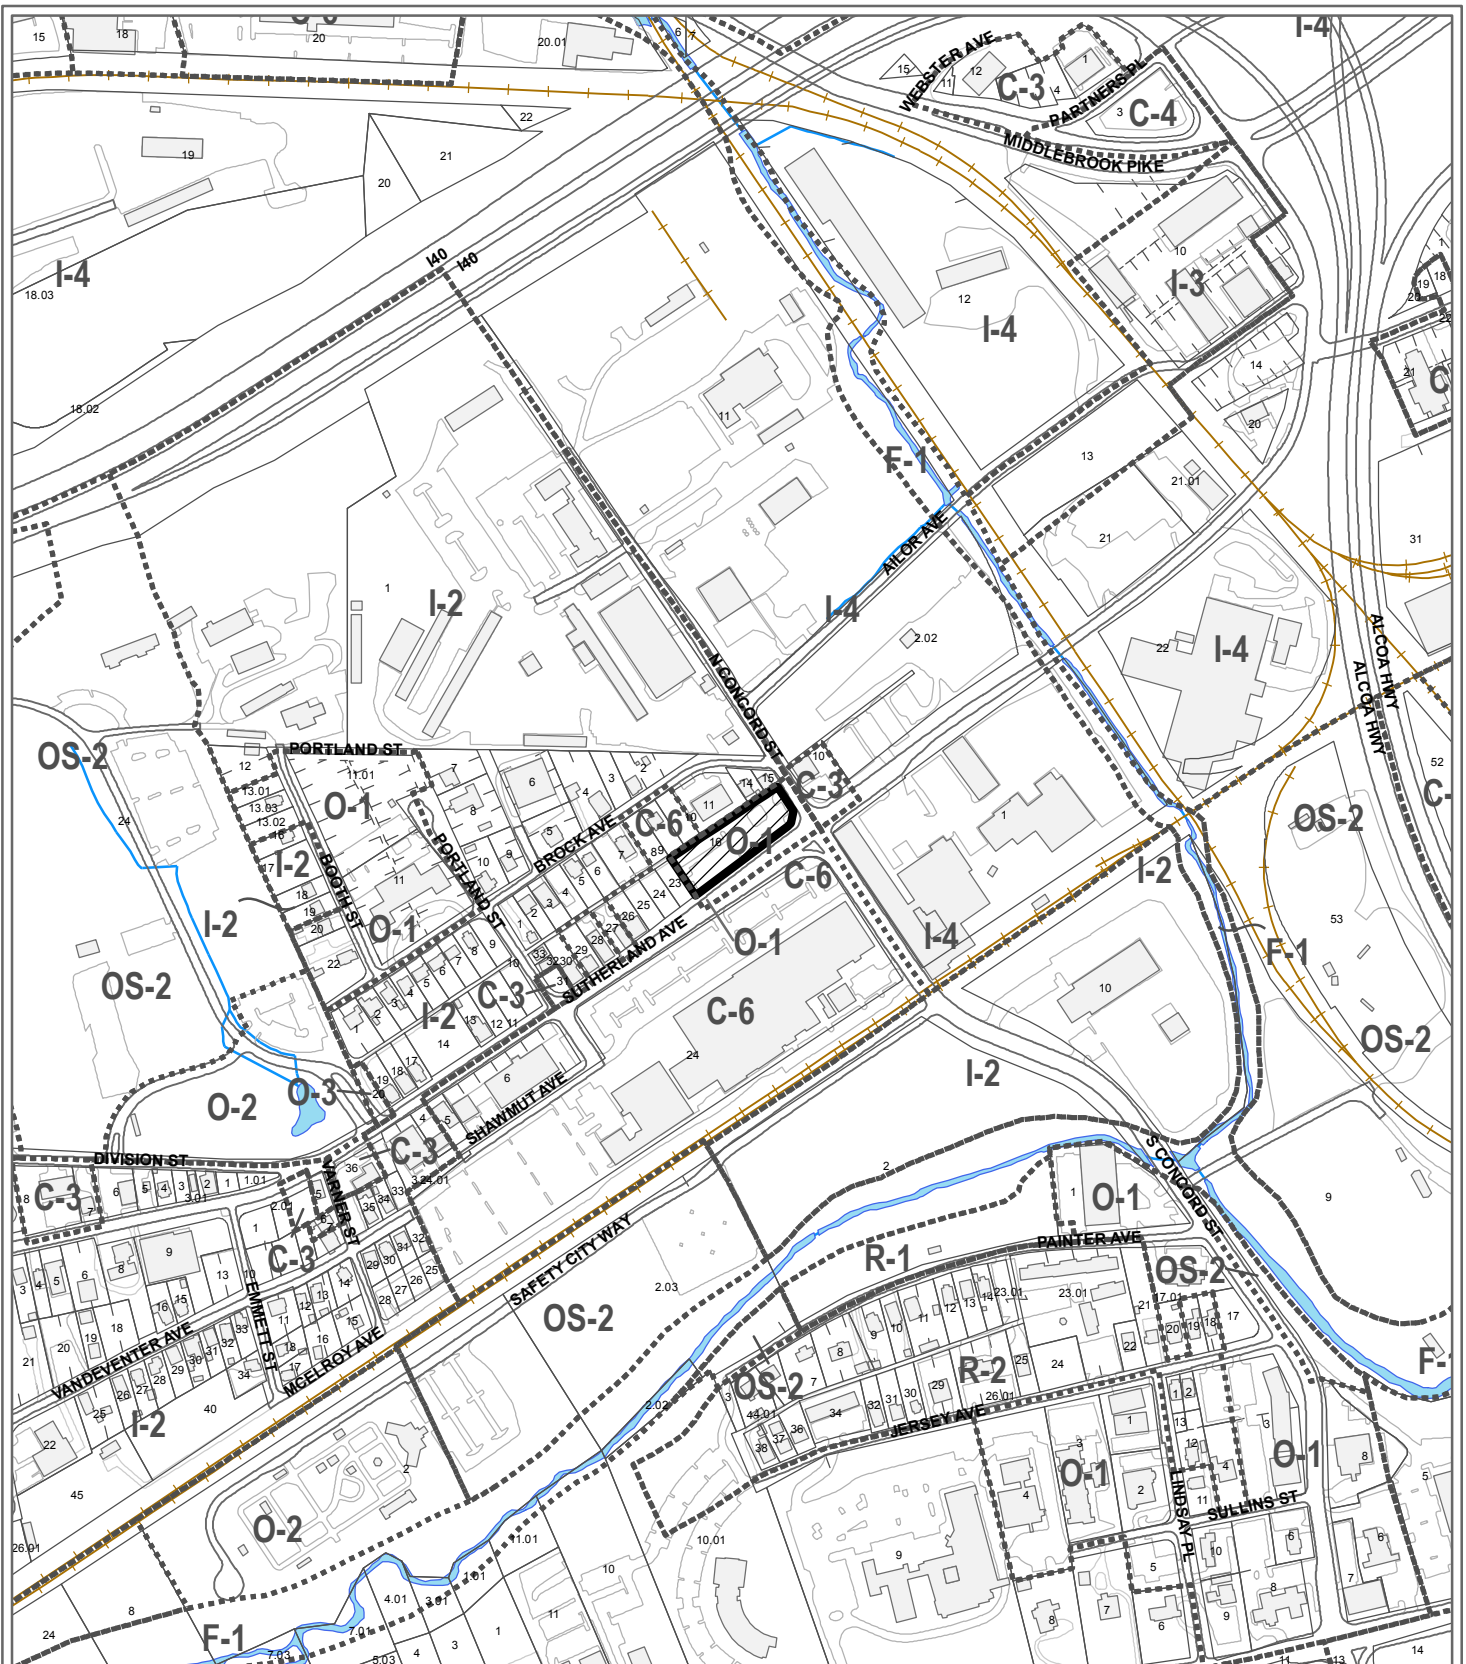

**2-B-12-UR
USE ON REVIEW**

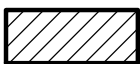


Multi-dwelling apartments in O-1 (Office, Medical, and Related Services)

Petitioner: Hatcher Hill Properties, LLC,
Tim Hill

Original Print Date: 1/24/2012
Revised:
Metropolitan Planning Commission * City / County Building * Knoxville, TN 37902

Map No: 94
Jurisdiction: City
0 500
Feet



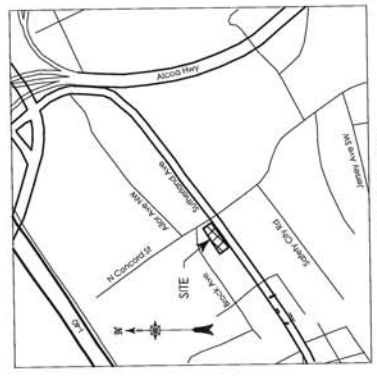

Location Map
 Scale: 1" = 200'

GENERAL NOTES
 Source of topography, boundary, easement and existing utility procedures is a field survey by Vision Engineering and Development Inc. dated 10/12/11.
 Building with location must be field verified. Existing utilities are shown in their approximate locations and not all utilities are shown.
 Number of Proposed One Bedroom Units: 3
 Number of Proposed Two Bedroom Units: 39
 Total Number of Proposed Units: 42
 Total Number of Parking Spaces Required: 73
 Total Number of Parking Spaces Provided: 73
 Number of Handicapped Spaces Required: 3
 Number of Handicapped Spaces Provided: 3

Plant Schedule

Quantity: 8
 * 1/2" x 1/2" x 1/2" (Acacia longispina), 2" caliper min.

2-B-12-UR
REVISED
 7-25-12

