


HADEN R. REID
ARCHITECT


PHONE: (865-384-6669)

APARTMENT COMPLEX


2321 EAST MAGNOLIA AVENUE, KNOXVILLE, TENNESSEE

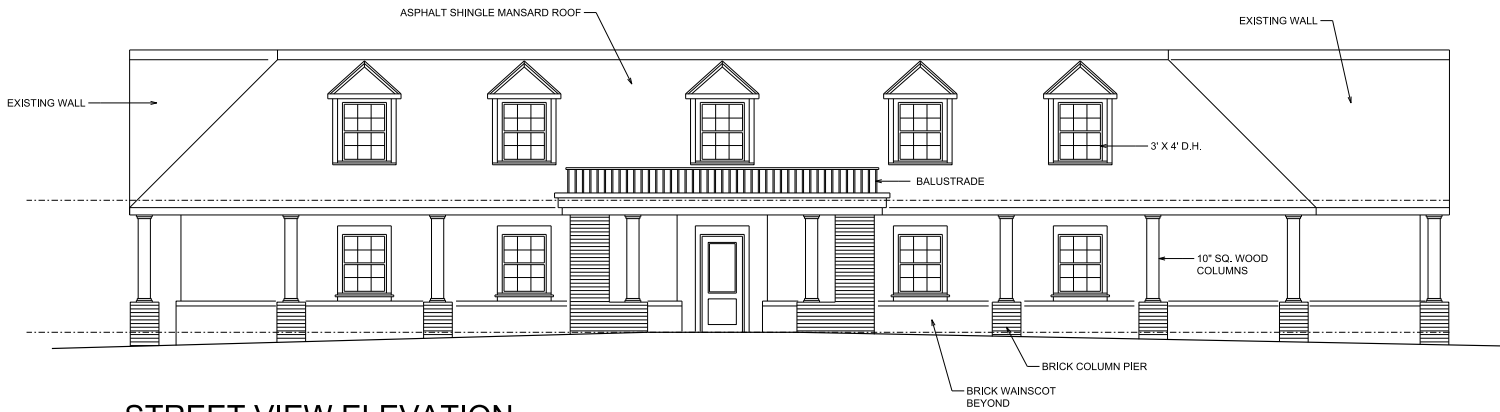

STREET VIEW ELEVATION

 

EXISTING WALL SECTION

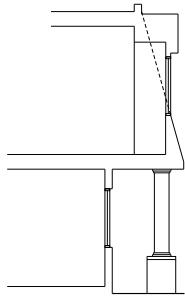

PROPOSED WALL SECTION

3-A-17-UR
Revised: 4/10/2017

DATE	REVISIONS	NO.

EXTERIOR ELEVATION OPTIONS

P.J.C.	HRR	PROJECT NO.	A1
DATE			
DRAWN			
REVIEWED			
ISSUE DATE	4,10,17		