


**Tree Planting and Staking Detail**

2  
L-1.0  
SCALE: N.T.S.  
(APPLIES TO CONTAINER, BALL AND BURLAPPED, (B&B) DECIDUOUS AND CONIFERS)

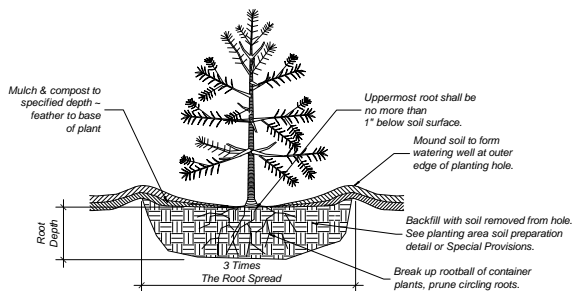

**Shrub, Tree and Ground Cover Planting Detail**


3  
L-1.0  
SCALE: N.T.S.

**NOTE**  
Use 2" calipers on all spines of trees / bushes.

PLANTING INVENTORY	
TREE TYPE	AMOUNT
MAGNOLIA	5
YULANIA	2
GYNOPODIUM	1
SUGAR MAPLE	4

**Proposed Parking & Landscaping Plan**

1  
C-1.0  
SCALE: 1"=10'

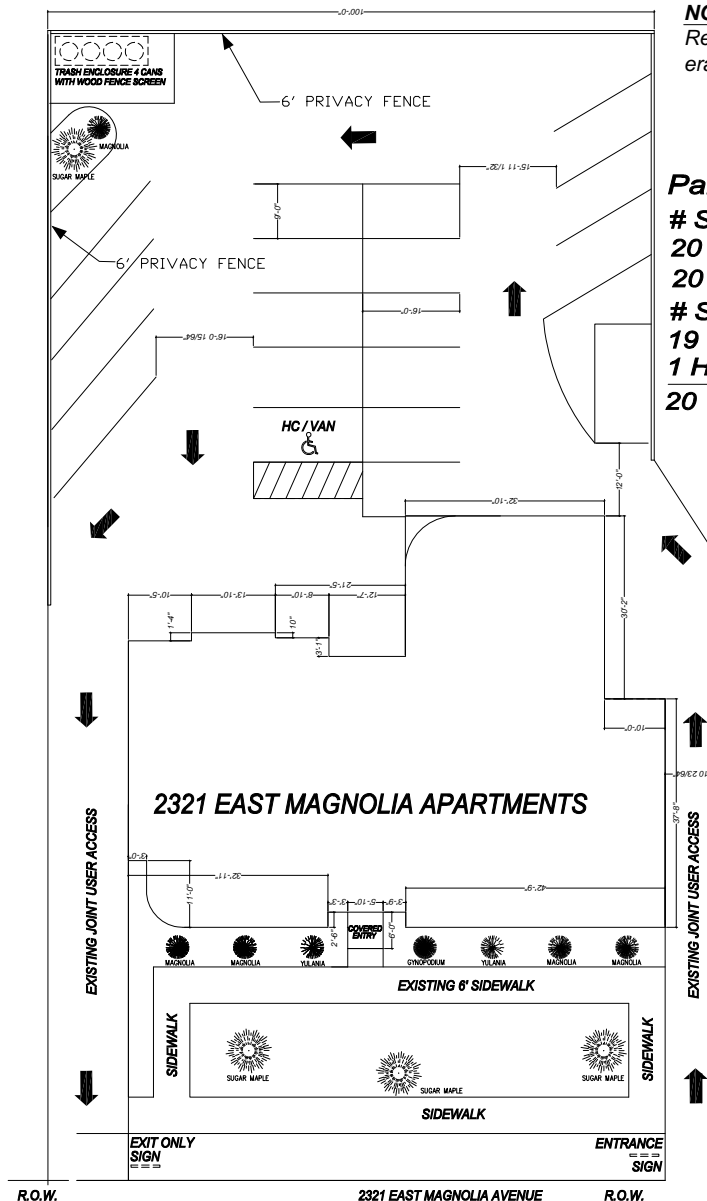

**NOTE**  
Restrip all parking areas as shown, eradicating any previous markings.

**Parking Summary**  
# SPACES REQUIRED  
20 BEDROOMS  
20 SPACES NEEDED  
# SPACES PROVIDED  
19 REGULAR SPACES  
1 HANDICAP /VAN ACCESSIBLE  
20 TOTAL

3-A-17-UR  
Revised: 3/3/2017

DEVELOPER  
Phillips Stevenson  
2321 East Magnolia Ave.  
Knoxville, TN 37917

ENGINEER  
RE  
RHODES ENGINEERING AND ENVIRONMENTAL SERVICES, LLC  
PHONE: 615-480-7525  
EMAIL: RhodesEngineering@gmail.com  
1113 UNIVERSITY DRIVE, SUITE 202  
COLUMBIA, TN 38407  
CITY: COLUMBIA, STATE: TENNESSEE

PROJECT NUMBER:  
PROJECT MANAGER: CAR  
DRAWN BY: RDC  
CHECKED BY: CAR  
DRAWING DATE: 2-28-17

DESCRIPTION:  
REVISIONS: DATE

PROPOSED PARKING & LANDSCAPING PLAN

C-1.0

COPYRIGHT © 2017  
By Rhodes Engineering & Environmental Services, LLC  
All rights reserved. No part of this drawing may be reproduced without the written permission of Rhodes Engineering & Environmental Services, LLC.