
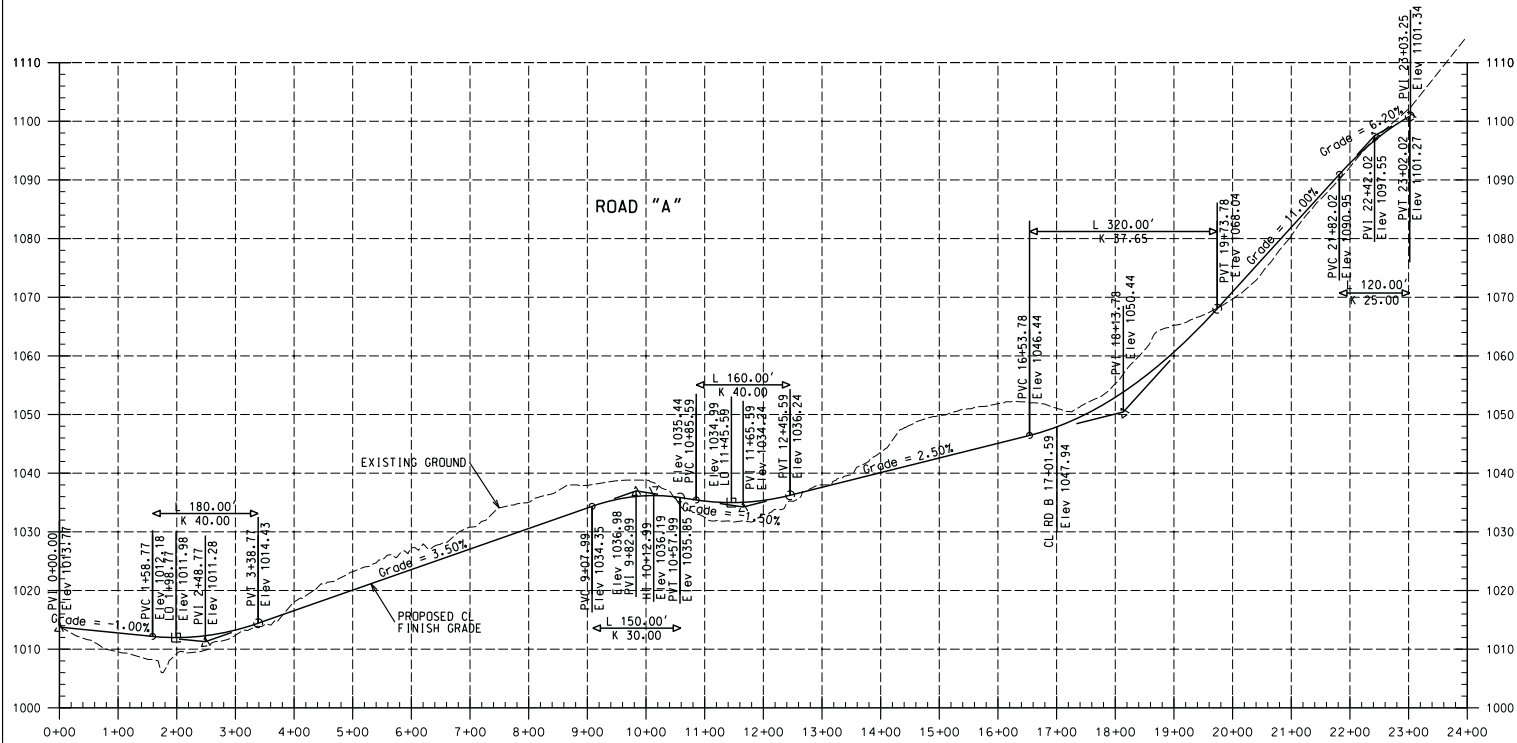


SCALE:
 1"=100' H
 1"=10' V

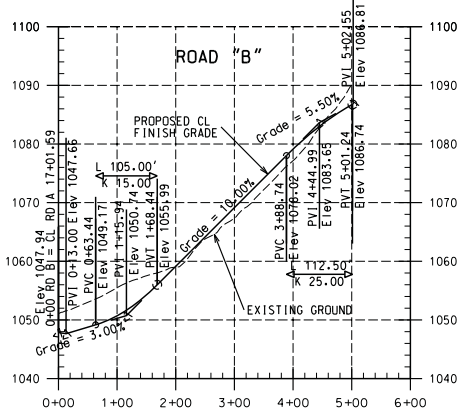

7-SE-18-C
 7-F-18-UR
 Revised: 7/9/2018

FOR REVIEW - NOT FOR CONSTRUCTION

NO.	DATE	DESCRIPTION
1	6/25/18	PREP. COMM.

ROAD PROFILES
 BALL ROAD S/D
 T151 BALL ROAD
 ANOK COUNTY, TENNESSEE
 CLT MAP 96TH CIVIL DISTRICT



W. SCOTT WILLIAMS & ASSOCIATES
 CONSULTING ENGINEERS
 458 Avenue B, Suite 1702
 P.O. Box 1800, Nashville, Tennessee 37202
 P. 615.259.2222
 F. 615.259.2222

CLIENT:
WORLEY BUILDERS, INC.
 100 New York
 807-686-952-800

ORIGINAL ISSUE:
MAY 21, 2018

SHEET NO.
CC2

JOB NO. 1830