

10-B-18-0B



LYNCH SURVEYS LLC

P.O. Box 18619
KNOXVILLE, TENNESSEE 37928
865/584-2630

Agenda Item # 61

September 4, 2018

Knox MPC
City County Building, Suite 403
400 Main Street
Knoxville, TN 37902
Attn: Dan Kelly
Vui email dan.kelly@knoxmpc.org



RE: Concept Plan Extension 9-SC-16-C - Steele Road Subdivision - TAX ID 117 027

Dear Mr. Kelly

Please be informed that we would like to extend the concept plan for an additional 2 years. This letter acts as our formal request for extension. Feel free to contact us if you have any questions or comments.


Thank you

Ryan S. Lynch
TN Registered Land Surveyor #2447


Applicant: Rusty Bittle

9-SC-16-C
Concept Plan Extension
to
September 8, 2020

Tom Bualbo

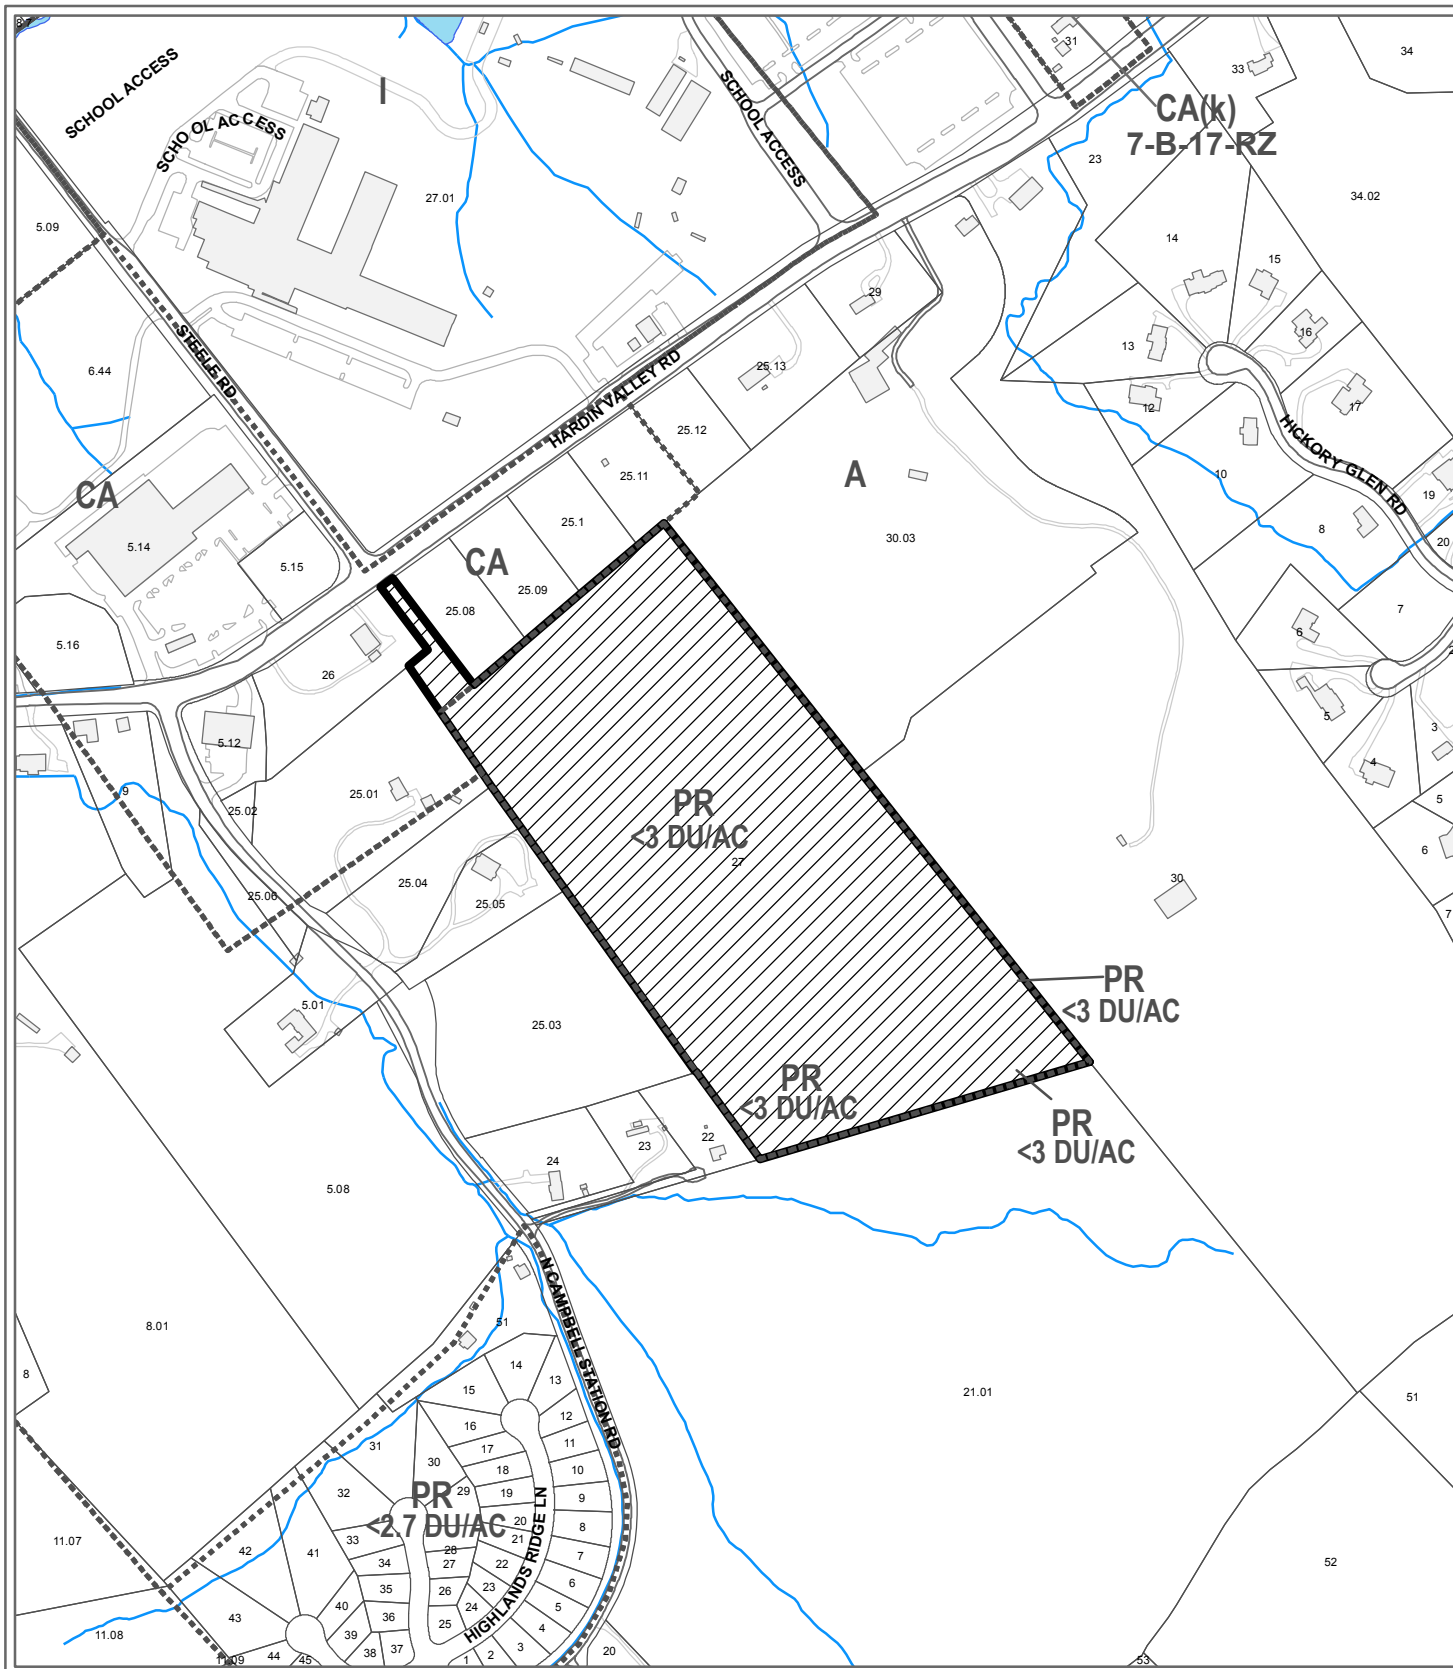

**10-B-18-OB
OTHER BUSINESS**

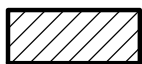

Purpose of Request: Two year extension of concept plan for Steele Road Subdivision - 9-SC-16-C

Original Print Date: 10/2/2018
 Metropolitan Planning Commission * City / County Building * Knoxville, TN 37902

Revised:

Petitioner: Bittle, Rusty

Map No: 117
 Jurisdiction: County

