

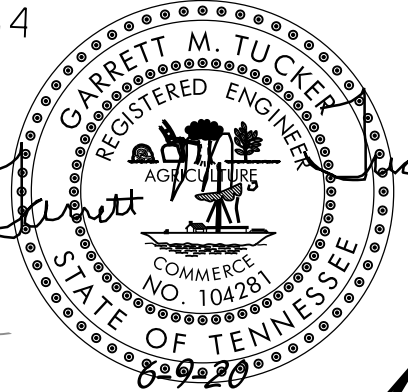


1015
 DEBORAH MASSEY --1016
 DEED: 20121116-0032737
 ZONED: CA

STEPHEN & AMANDA PITTMAN
 DEED: 20190103-0044554
 ZONED: PR

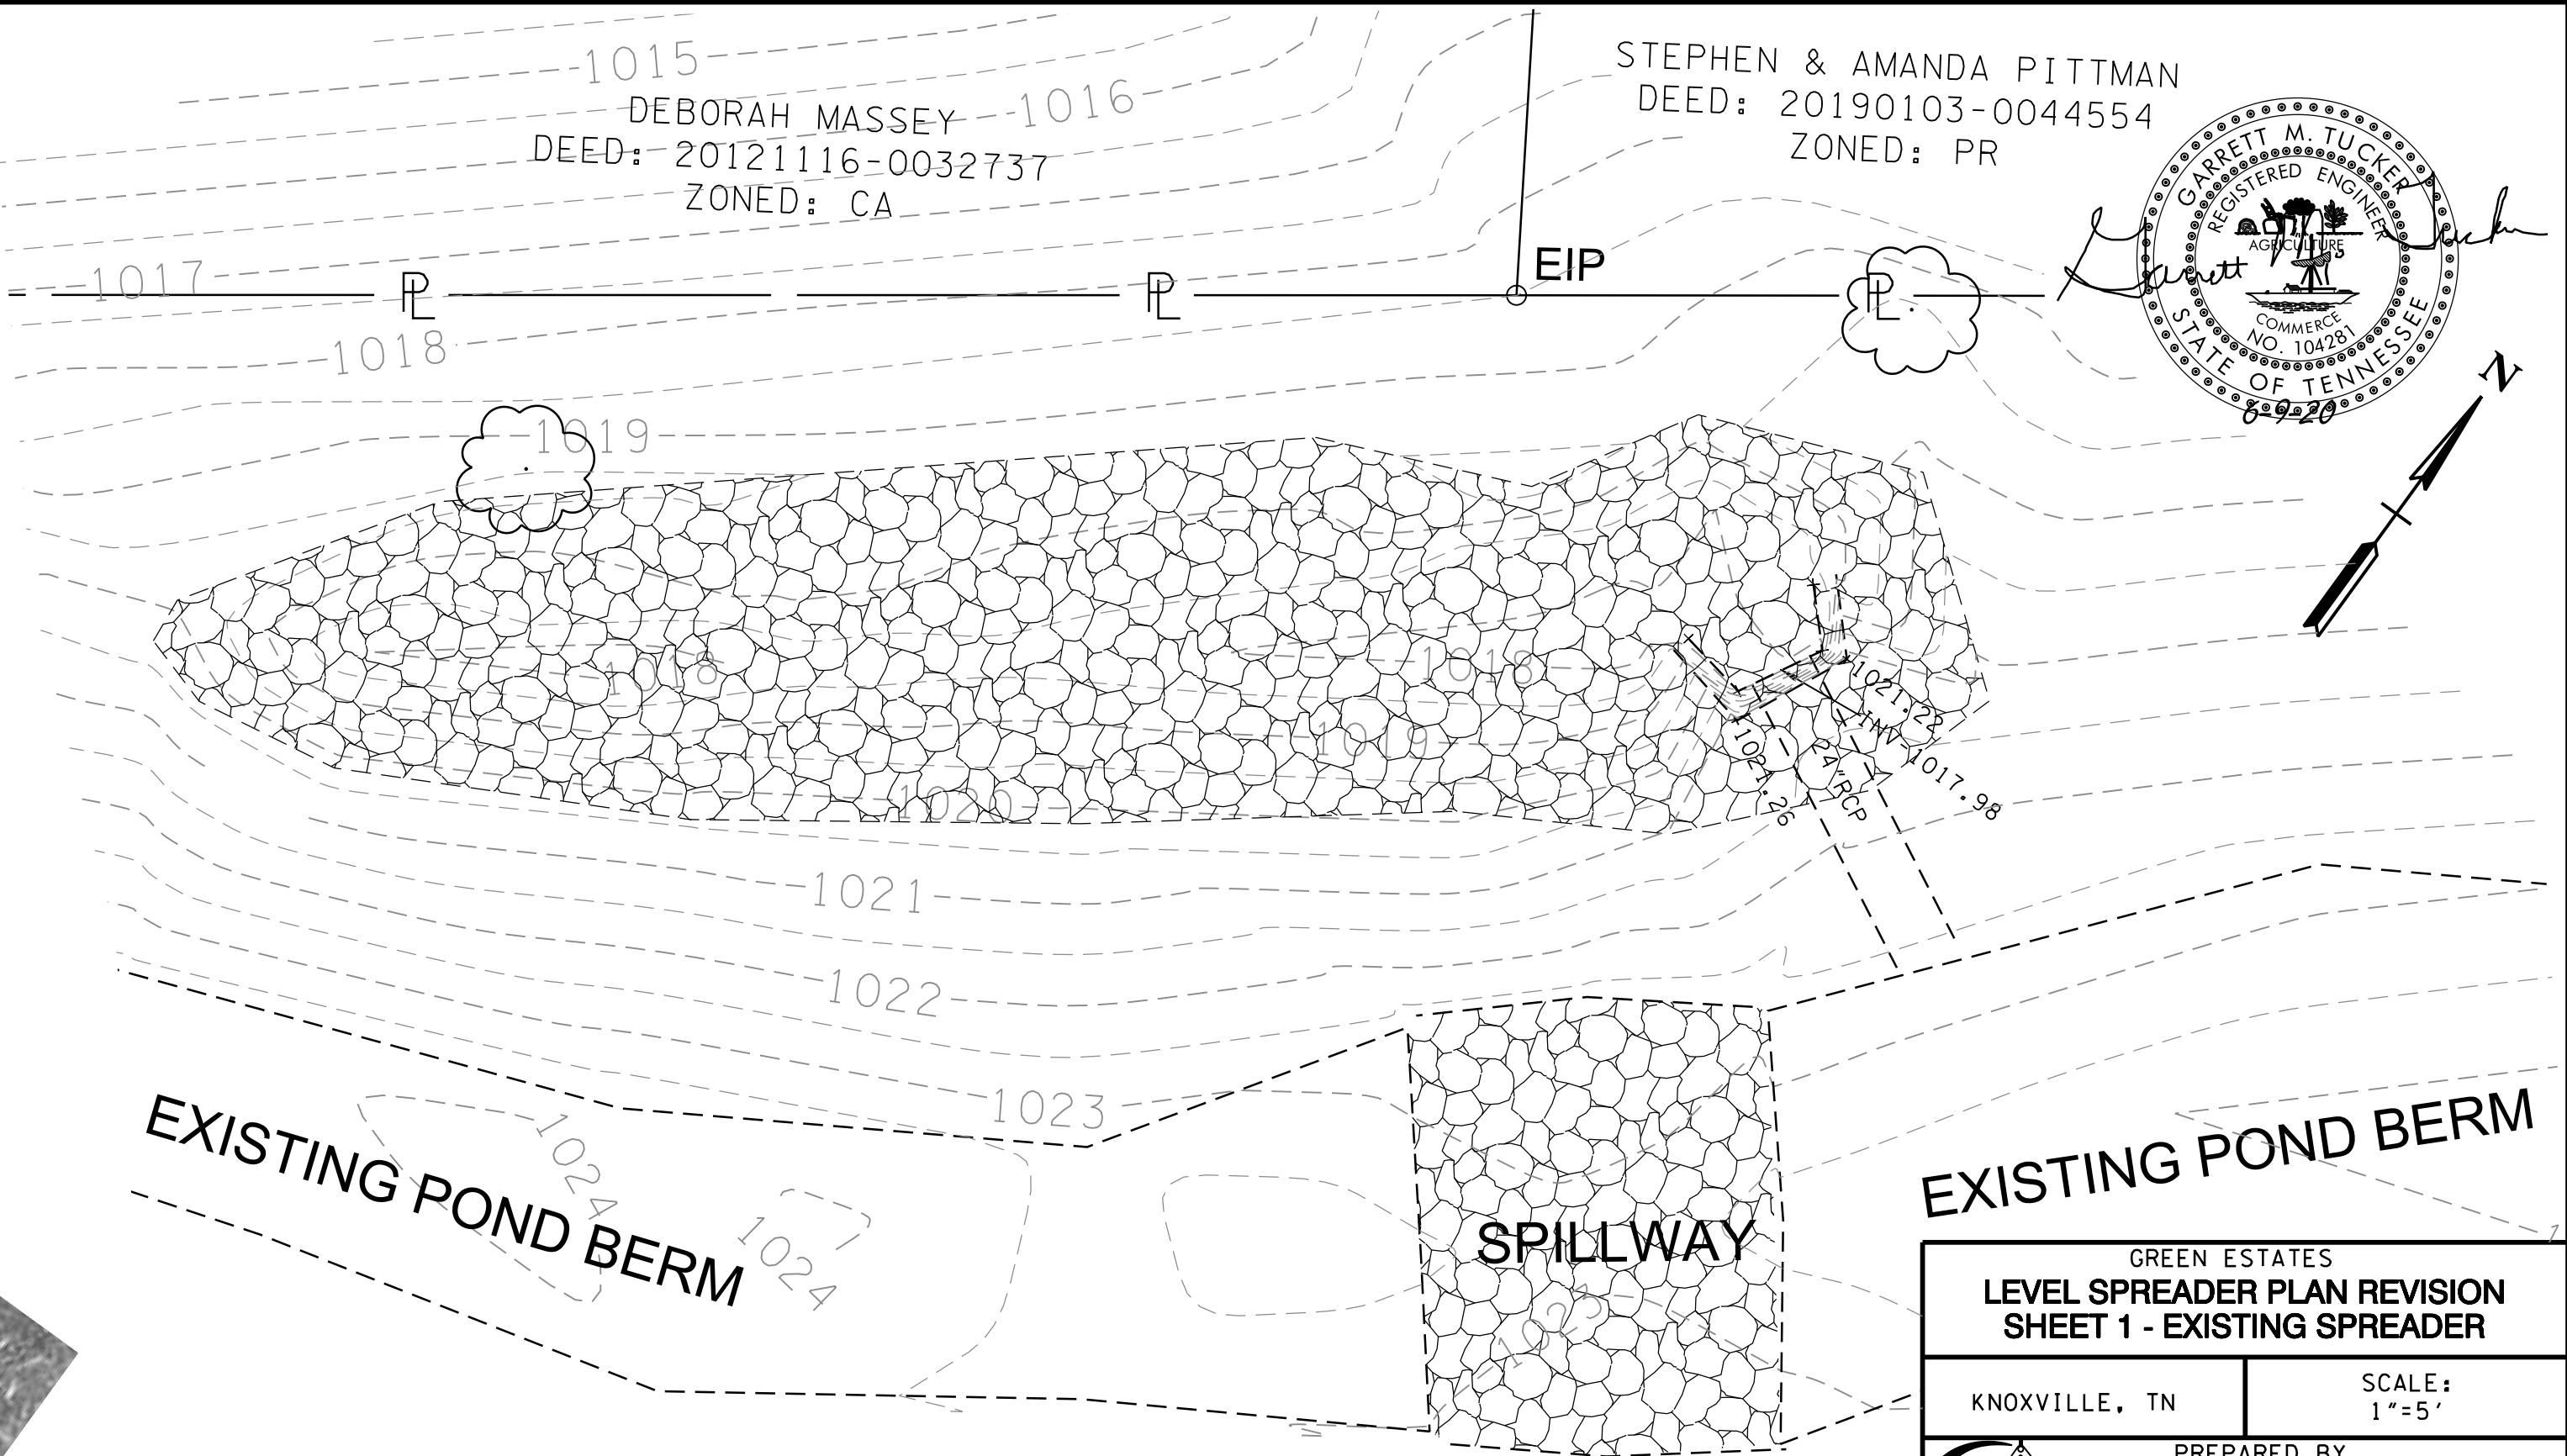

Garrett M. Tucker

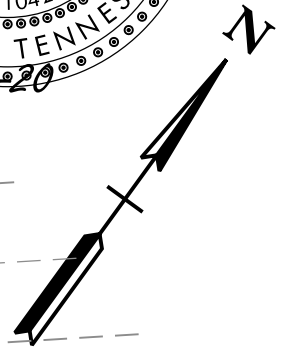


EXISTING POND BERM


SPILLWAY

EXISTING POND BERM

GREEN ESTATES
**LEVEL SPREADER PLAN REVISION
 SHEET 1 - EXISTING SPREADER**


KNOXVILLE, TN	SCALE: 1"=5'
 PREPARED BY ROBERT G. CAMPBELL & ASSOC., LP	
DATE 6-9-20	PROJ. NO. 17038

GRAPHIC SCALE 1"=5'



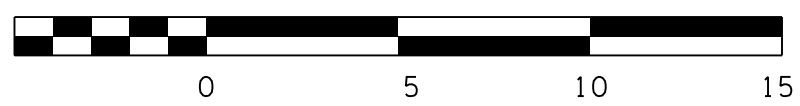



STEPHEN & AMANDA PITTMAN
DEED: 20190103-0044554
ZONED: PR

DEBORAH MASSEY
DEED: 20121116-0032737
ZONED: CA

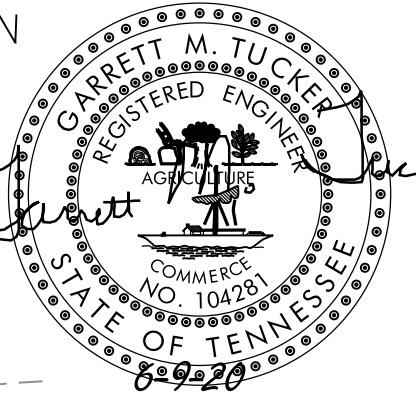

Garrett

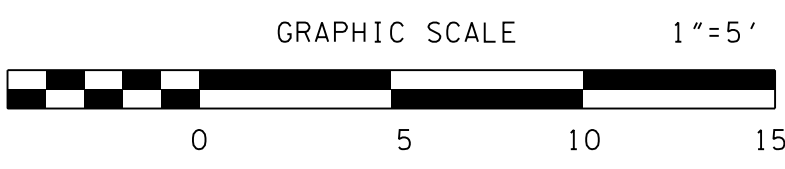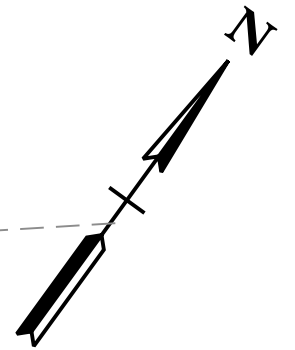
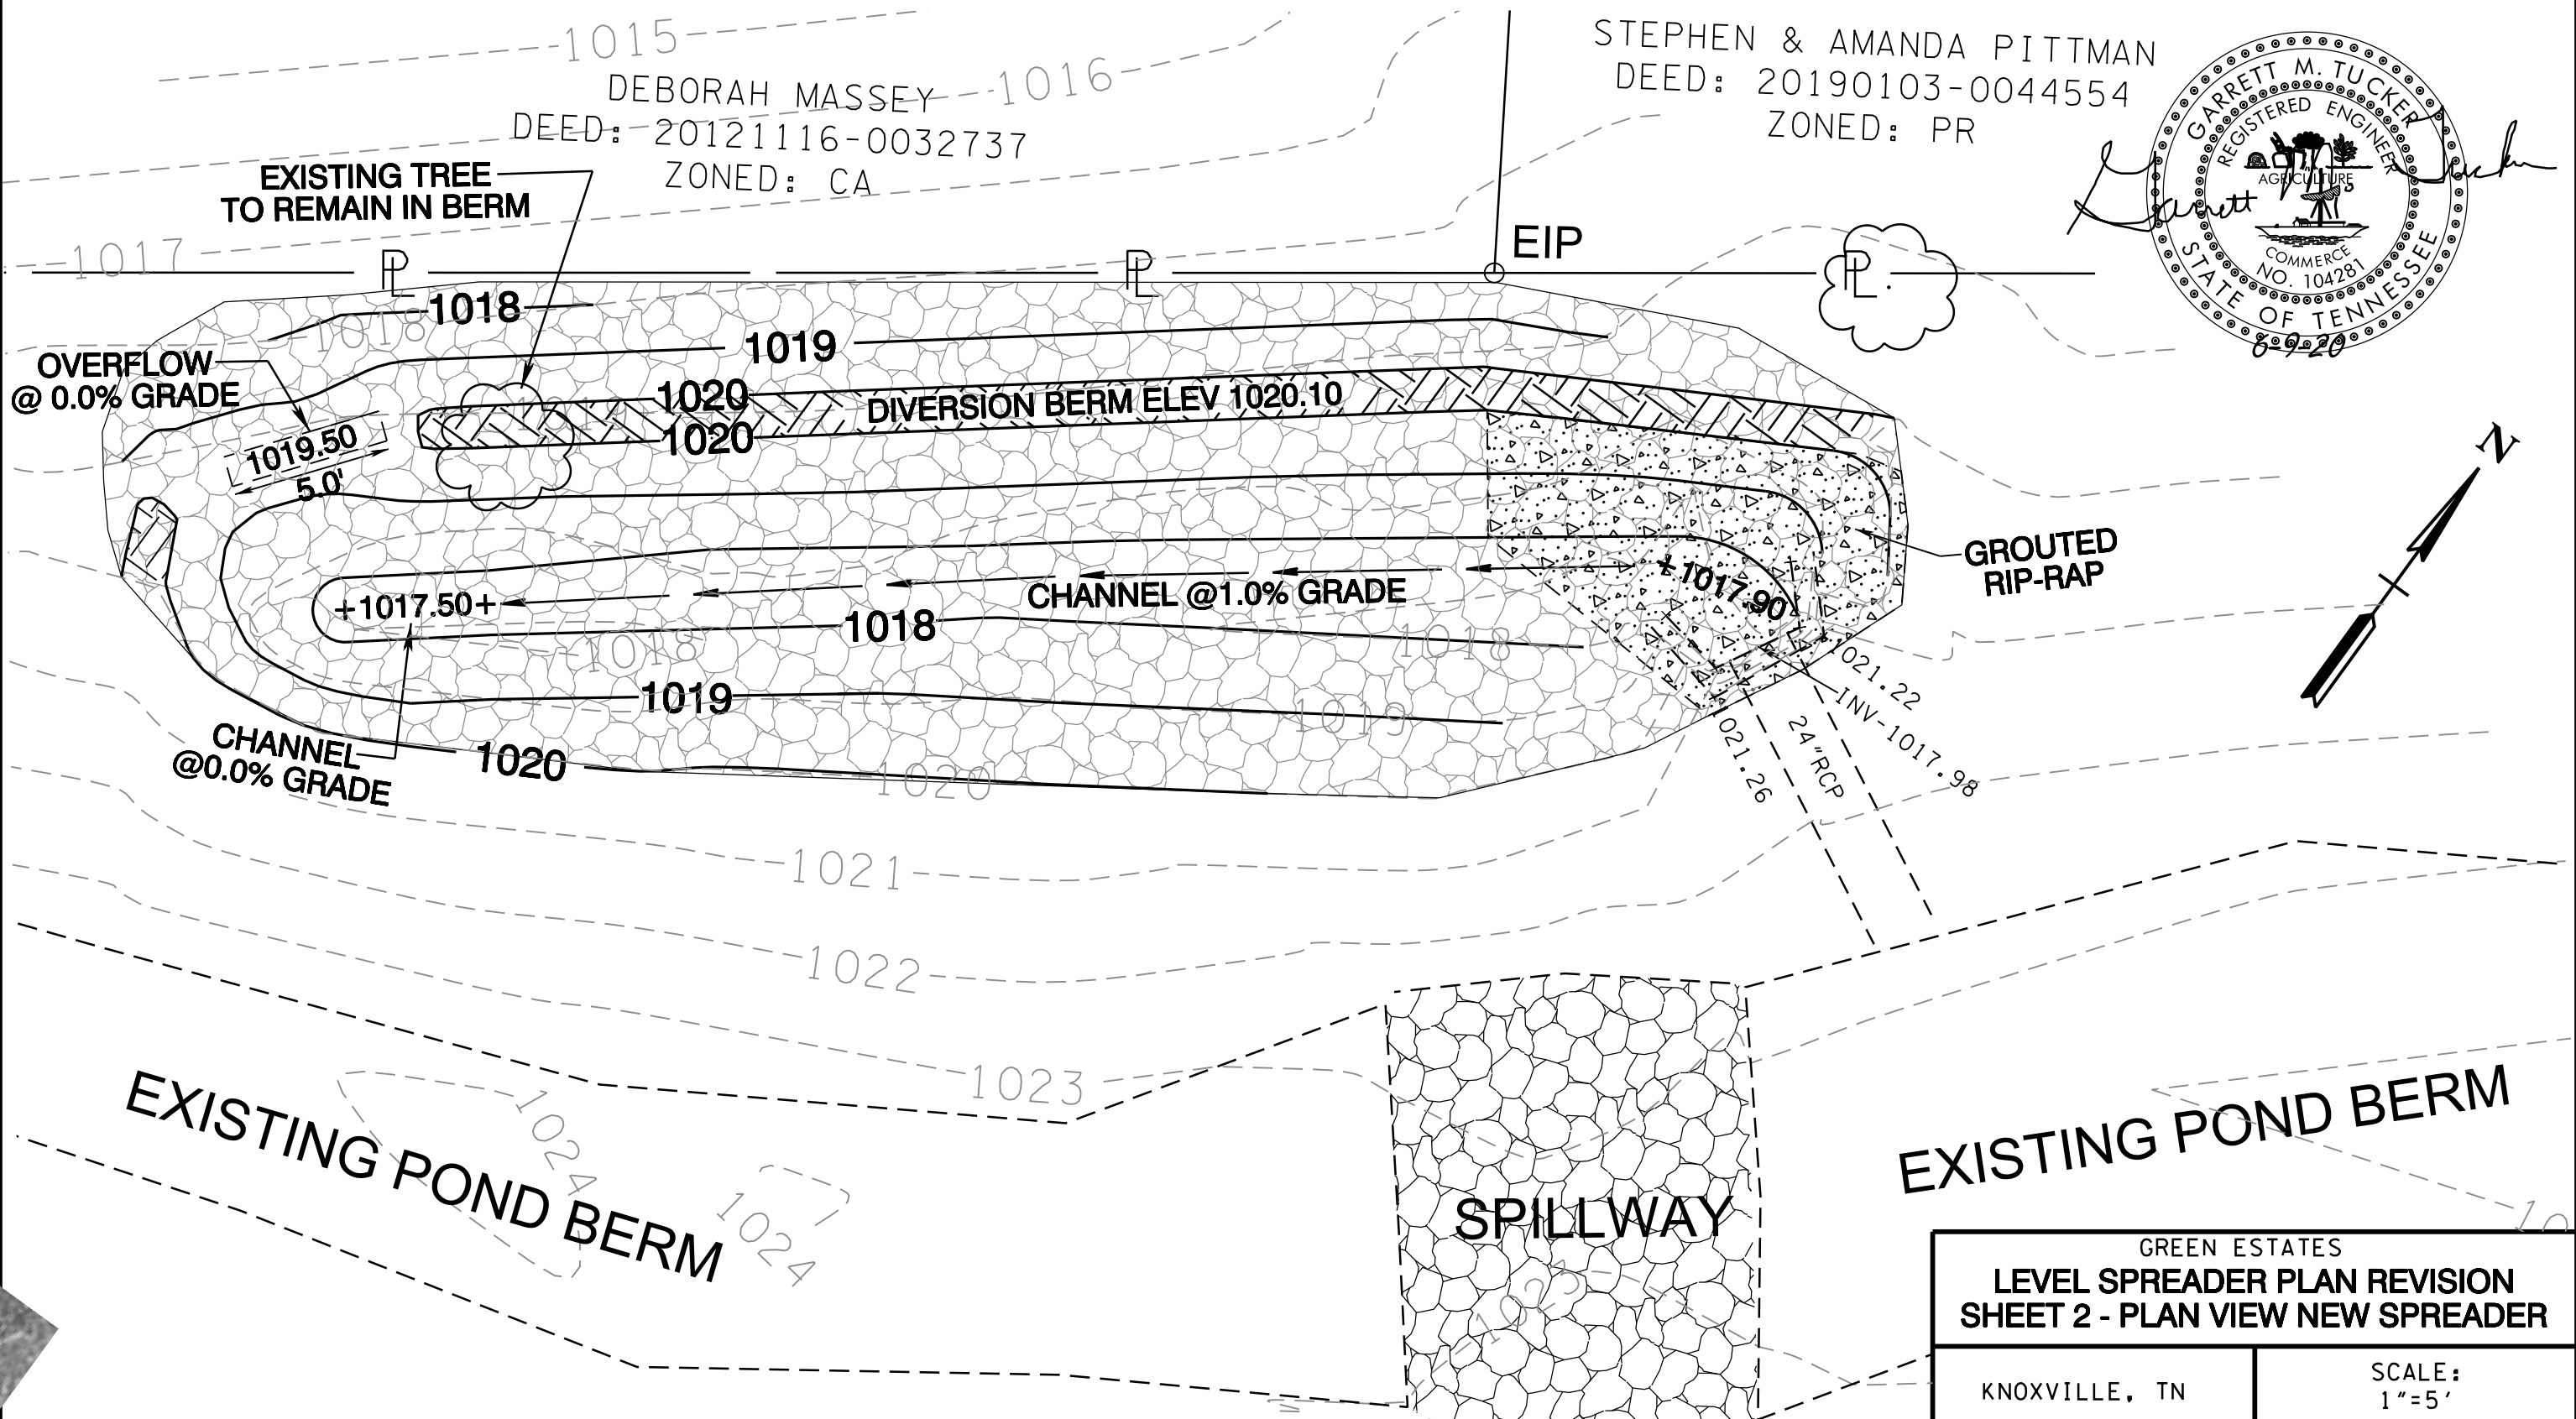



GREEN ESTATES	
LEVEL SPREADER PLAN REVISION SHEET 2 - PLAN VIEW NEW SPREADER	
KNOXVILLE, TN	SCALE: 1"=5'
 RGC&A	PREPARED BY ROBERT G. CAMPBELL & ASSOC., LP
DATE 6-9-20	PROJ. NO. 17038

1025

1020

1015

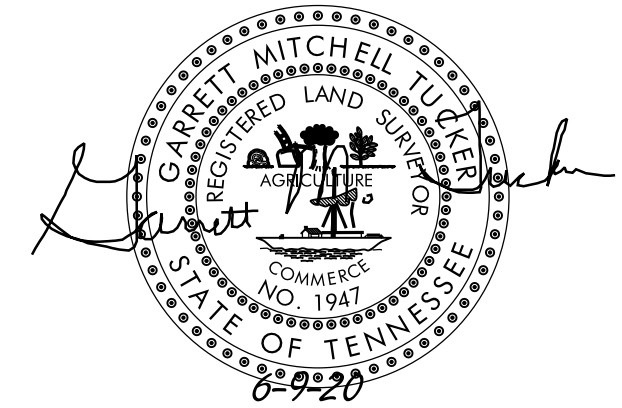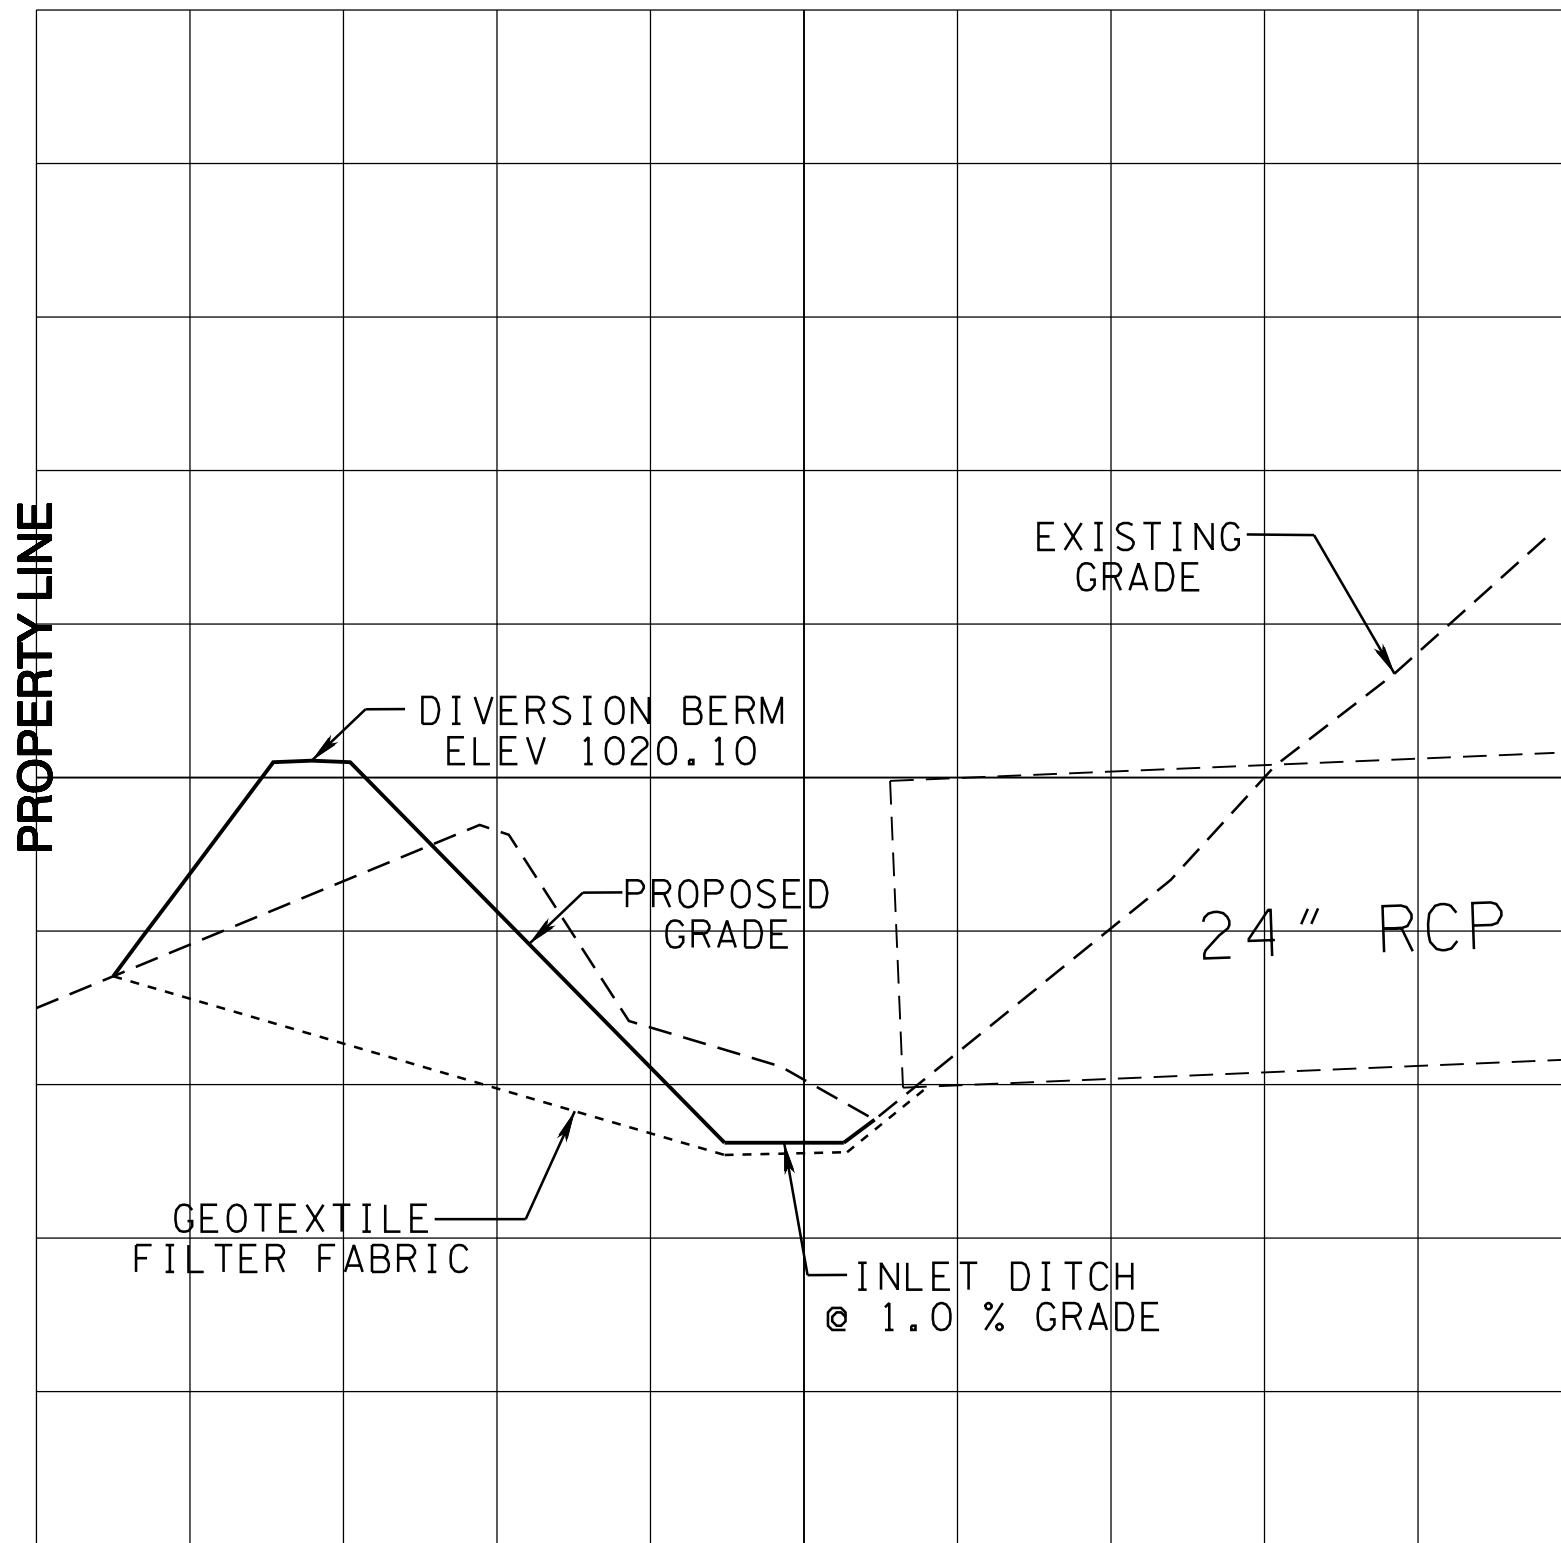

GREEN ESTATES LEVEL SPREADER PLAN REVISION SHEET 3 - TYPICAL SECTION	
KNOXVILLE, TN	SCALE: 1"=5'
PREPARED BY  ROBERT G. CAMPBELL & ASSOC., LP	
DATE 6-9-20	PROJ. NO. 17038