

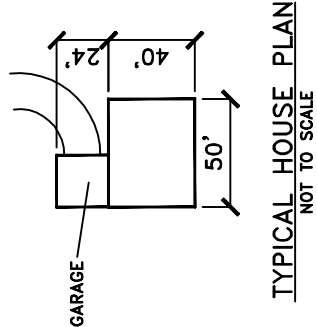


2732 West Gallaher Ferry Rd.

SITE MAP

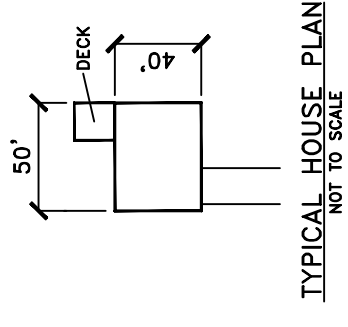

06 AUG 2013

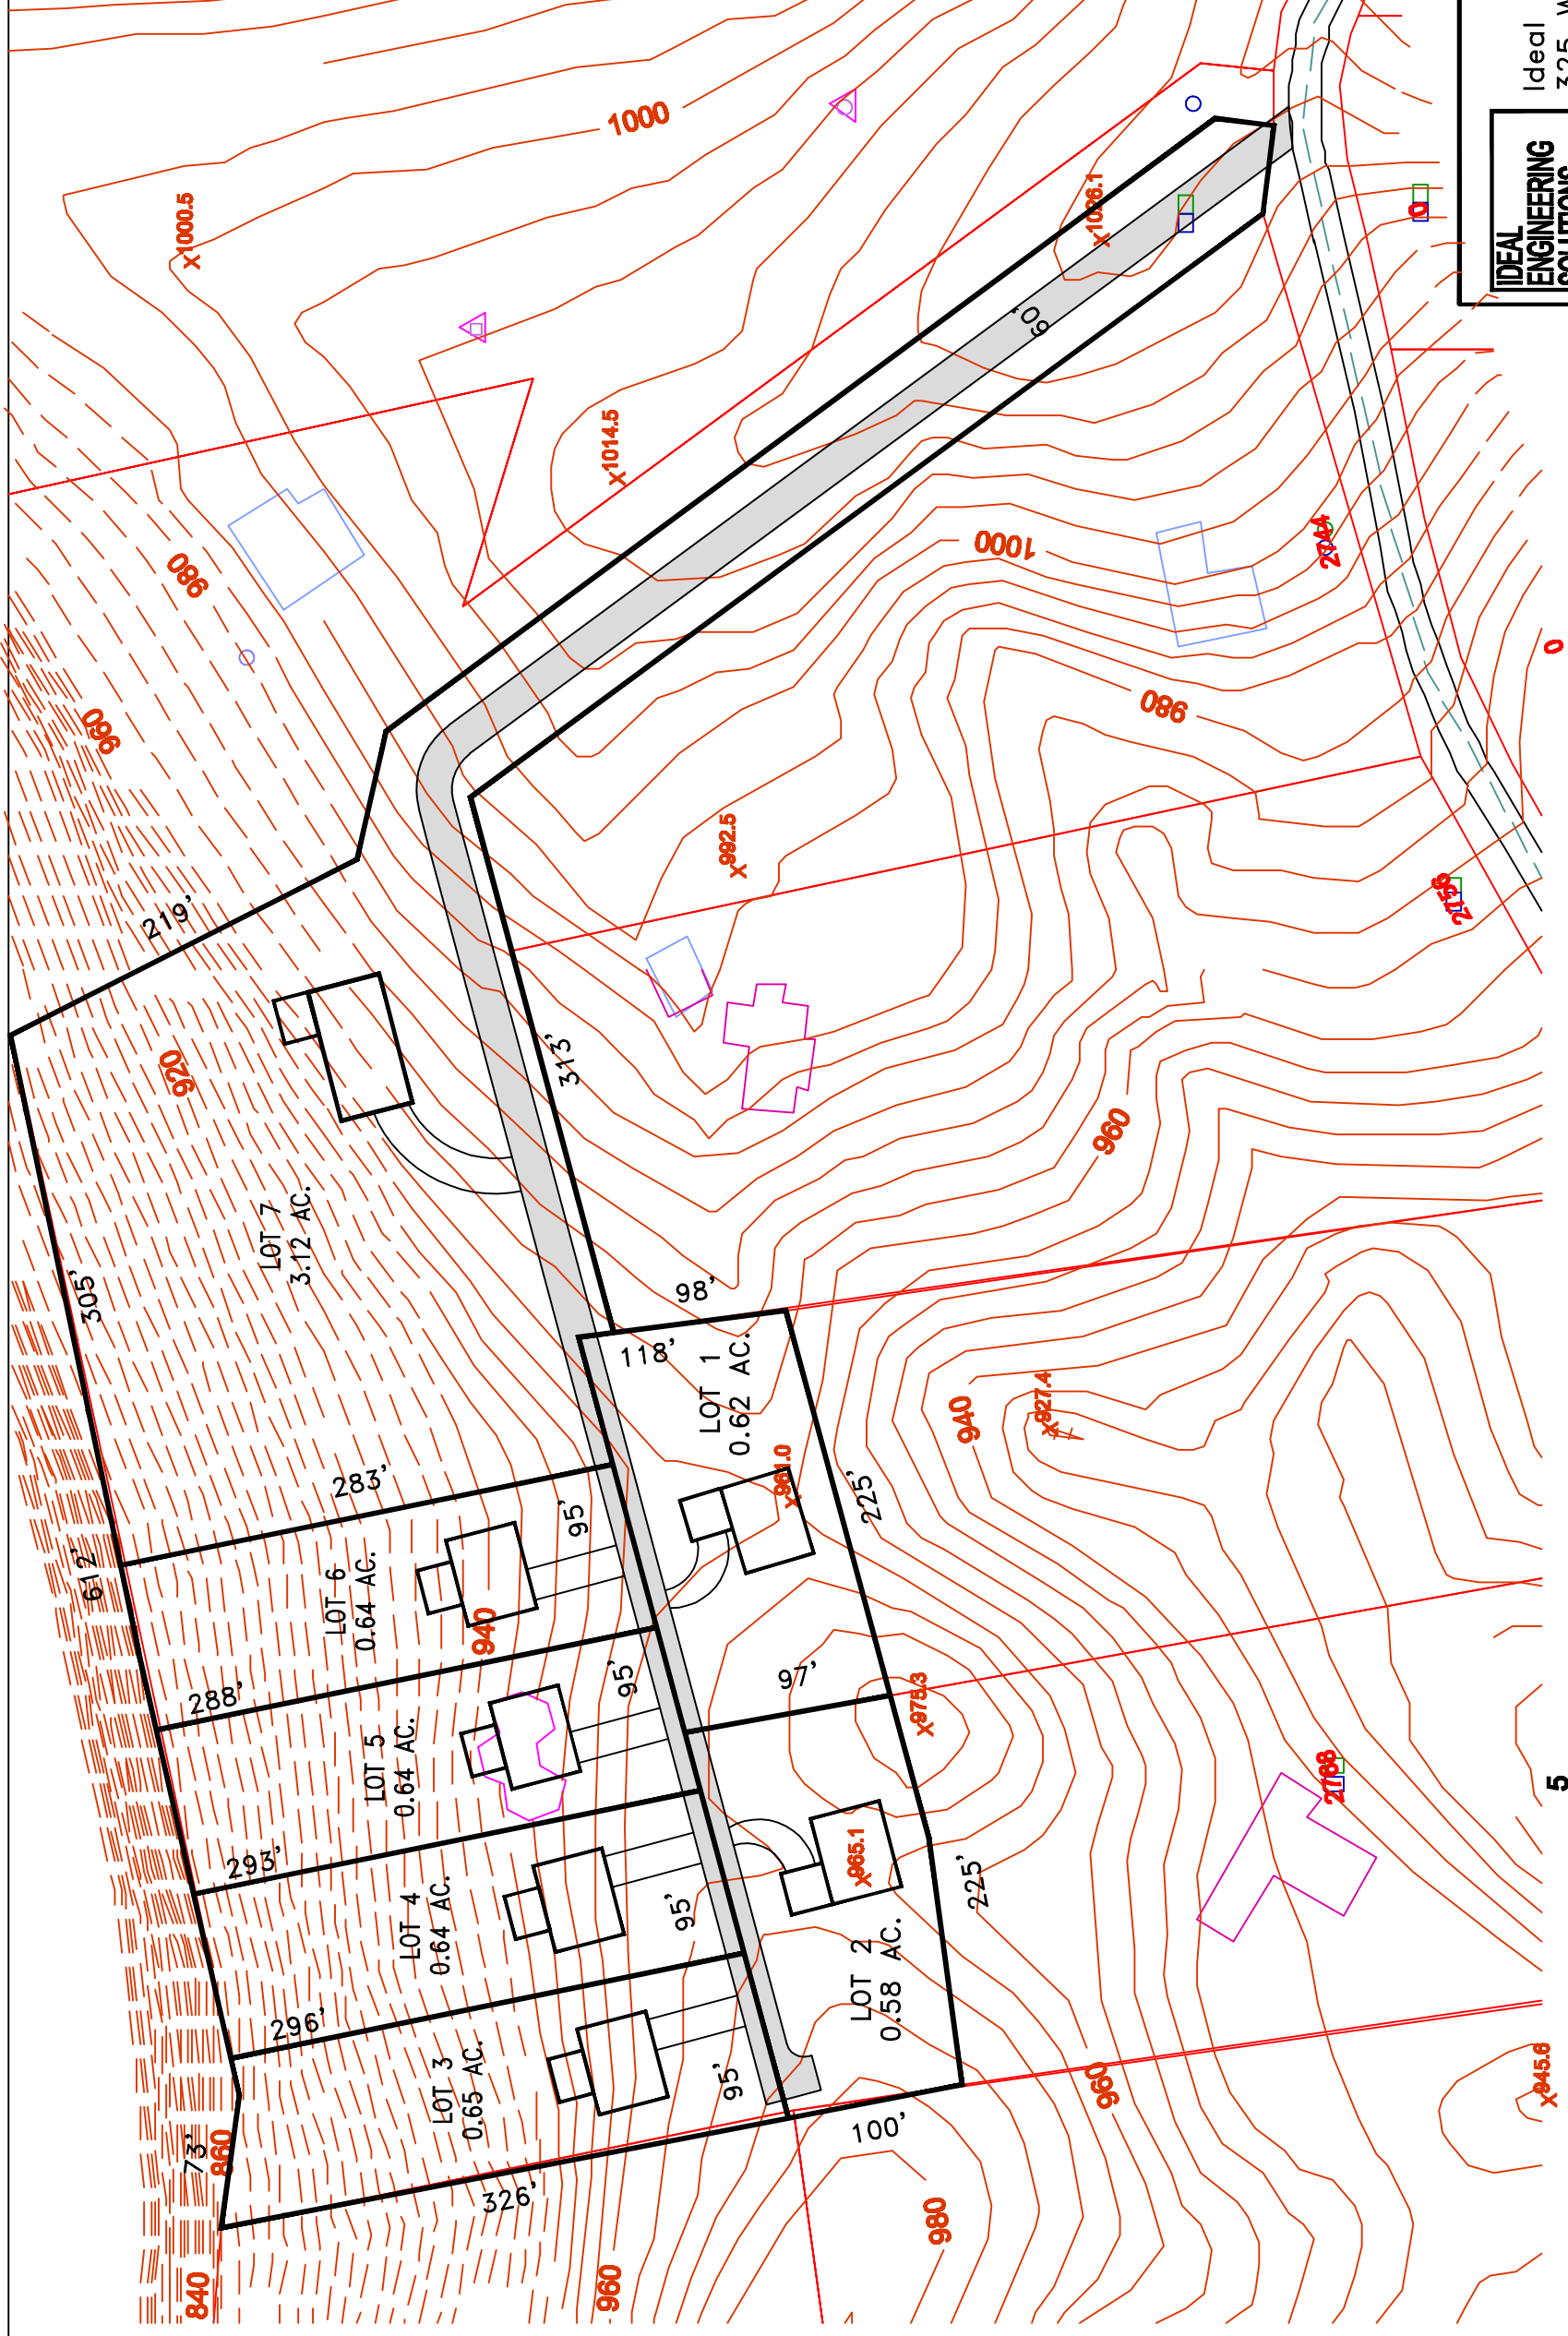

Ideal Engineering Solutions, Inc.
325 Wooded Lane
Knoxville, Tennessee 37922
(865) 755-3575



COPYRIGHT 2013