


PRELIMINARY CONCEPT PLAN
FOR

BELLTOWN DEVELOPMENT

CLT MAP 066, PARCELS 121 & 122
DISTRICT-6, KNOX COUNTY, TENNESSEE

INDEX OF PLANS

SHEET NO.	DESCRIPTION
1	TITLE SHEET
2	OVERALL CONCEPT PLAN SH-2 (SCALE: 1"=200')
3	CONCEPT PLAN SH-3 (SCALE: 1"=60')
4	CONCEPT PLAN SH-4 (SCALE: 1"=60')
5	CONCEPT PLAN SH-5 (SCALE: 1"=60')
6	CONCEPT PLAN SH-6 (SCALE: 1"=60')
7	CONCEPT PLAN SH-7 (SCALE: 1"=60')
8	CONCEPT PLAN SH-8 (SCALE: 1"=60')
9	ROAD PROFILES PLAN -A & H (SCALE: 1"=50')
10	ROAD PROFILES PLAN -B, STA. 0+00 TO 37+50 (SCALE: 1"=50')
11	ROAD PROFILES PLAN -B STA. 37+50 TO 59+03 (SCALE: 1"=50')
12	ROAD PROFILES PLAN -D, F & J (SCALE: 1"=50')
13	ROAD PROFILES PLAN -G & P (SCALE: 1"=50')
14	ROAD PROFILES PLAN -I, L, M, & E, STA. 0+00 TO 22+50 (SCALE: 1"=50')
15	ROAD PROFILES PLAN -E, STA. 22+50 TO 43+00 (SCALE: 1"=50')
16	ROAD PROFILES PLAN -E, STA. 43+00 TO 50+04 (SCALE: 1"=50')
17	ROAD PROFILES PLAN -C (SCALE: 1"=50')
18	ROAD PROFILES PLAN -ALLEYS A, C & E (SCALE: 1"=50')
19	ROAD PROFILES PLAN A-PHASE II (SCALE: 1"=50')

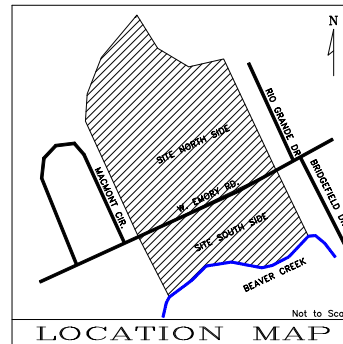

SOUTHLAND ENGINEERING CONSULTANTS, LLC
GENERAL CIVIL & LAND SURVEYORS
4907 BALL ROAD
KNOXVILLE, TENNESSEE 37931
PHONE: (865) 694-7756
FAX: (865) 693-9699
E-MAIL: engineering@southlandengineeringusa.com
www.southlandengineeringusa.com

APPROVED PERMITS:

1. NOC:
2. ARAP NO.1 :

PERMITS FOR THIS PROJECT ARE ISSUED THROUGH KNOX COUNTY GOVERNMENT

DEED REF. INST.# 202204060076856
SEPTEMBER 2022

OWNER:

PRIMOS LAND COMPANY, LLC
4907 BALL ROAD
KNOXVILLE, TENNESSEE 37931
PHONE (865) 694-8582
FAX: (865) 693-9699

SITE ADDRESS:

4515 & 4714 W. EMORY ROAD
POWELL, TENNESSEE 37849

This is to certify that I have consulted the Federal Insurance
Administration Flood Hazard Boundary Map, and found that the
above described is not located in a special flood hazard area as
shown on the Federal Insurance Rate Map Panel 4700C0115E
Knox County Community Number 475431 effective date May 2,
2007.
Date: _____
Signature: _____





11-A-22-PD
Revised: 12/7/2022

SHEET 1 OF 19 SHEETS



BF-09-22-22-TS-1

NOTE:
CONTRACTOR TO NOTIFY ENGINEER
BEFORE START OF CONSTRUCTION


NOTE:
THREE DAYS PRIOR TO ANY EARTHWORK
OR CONSTRUCTION CONTRACTOR MUST
CONTACT:
TENNESSEE ONE-CALL
1-800-351-1111
RECORD AND SAVE YOUR
CONFIRMATION NUMBER.

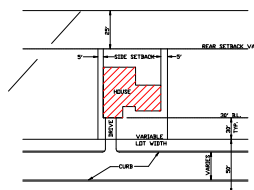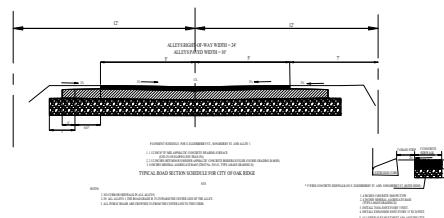

TYPICAL LOT LAYOUT

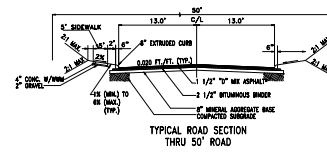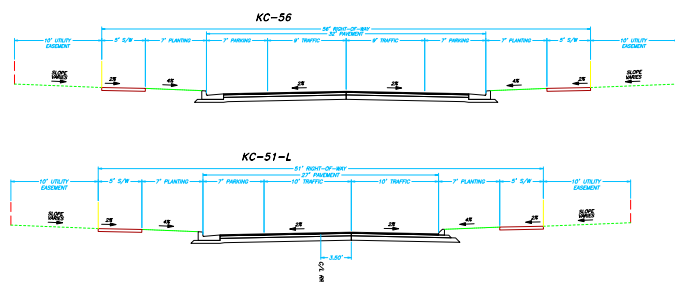

NOTE: "NO BREAK IN GRADE FOR DRIVEWAYS SHALL EXCEED SIX FEET FOR A MINIMUM 10 FEET BEHIND THE SIDEWALK"

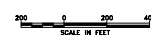

SUMMARY FOR ALL PHASES
NUMBER OF LOTS = 161 SINGLE FAMILY LOTS
COMMON AREA = 2.54 ACRES
TOTAL AREA FOR = 304.0± ACRES
PARCEL 066, PARCELS 121 & 122
DEED BOOK INST.# 202204060076856
TOTAL COMMON AREA AVAILABLE 111.0 (36.4%)

11-A-22-PD
Revised: 12/7/2022

SITE ADDRESS:
4714 & 4515 W. EMORY ROAD
POWELL, TENNESSEE 37849

OWNER/DEVELOPER:
PRIMOS LAND COMPANY, LLC
4909 BALL RD.
KNOXVILLE, TN 37931
PHONE: (865) 694-7756
FAX: (865) 693-9899



NOC: TNO

SOUTHLAND ENGINEERING CONSULTANTS, LLC
GENERAL CIVIL & LAND SURVEYORS
4909 BALL ROAD
KNOXVILLE, TENNESSEE 37931
PHONE: (865) 694-7756
FAX: (865) 693-9699
E-MAIL: wphobbs@sengconsultants.com
www.southlandengineeringinc.com

DESIGNED	WAR	APPROVED
DRAWN	WAR	ENGINEER
CHECKED	WAR	

NO.	DATE	DESCRIPTION		AMOUNT

SCALE
HORIZONTAL SCALE: 1"=200'
CONTOUR INTERVAL: 2'
DATE
09-22-2022

DEED REFERENCES:
INST. # 202204060076856

OVERALL CONCEPT PLAN FOR
BELLTOWN DEVELOPMENT ON W. EMORY ROAD
CLT MAP 066, PARCELS 121 & 122
DISTRICT-6, KNOX COUNTY, TENNESSEE

BF-09-22-22-CP

SHEET 2


DF

19 SHEET(S)

1"=200'
COPYRIGHT 2002

NOTE:
CONTRACTOR TO NOTIFY ENGINEER
BEFORE START OF CONSTRUCTION

NOTE:
THREE DAYS PRIOR TO ANY EARTHWORK
OR CONSTRUCTION CONTRACTOR MUST
CONTACT:
TENNESSEE ONE-CALL
1-800-351-1111
RECORD AND SAVE YOUR
CONFIRMATION NUMBER.

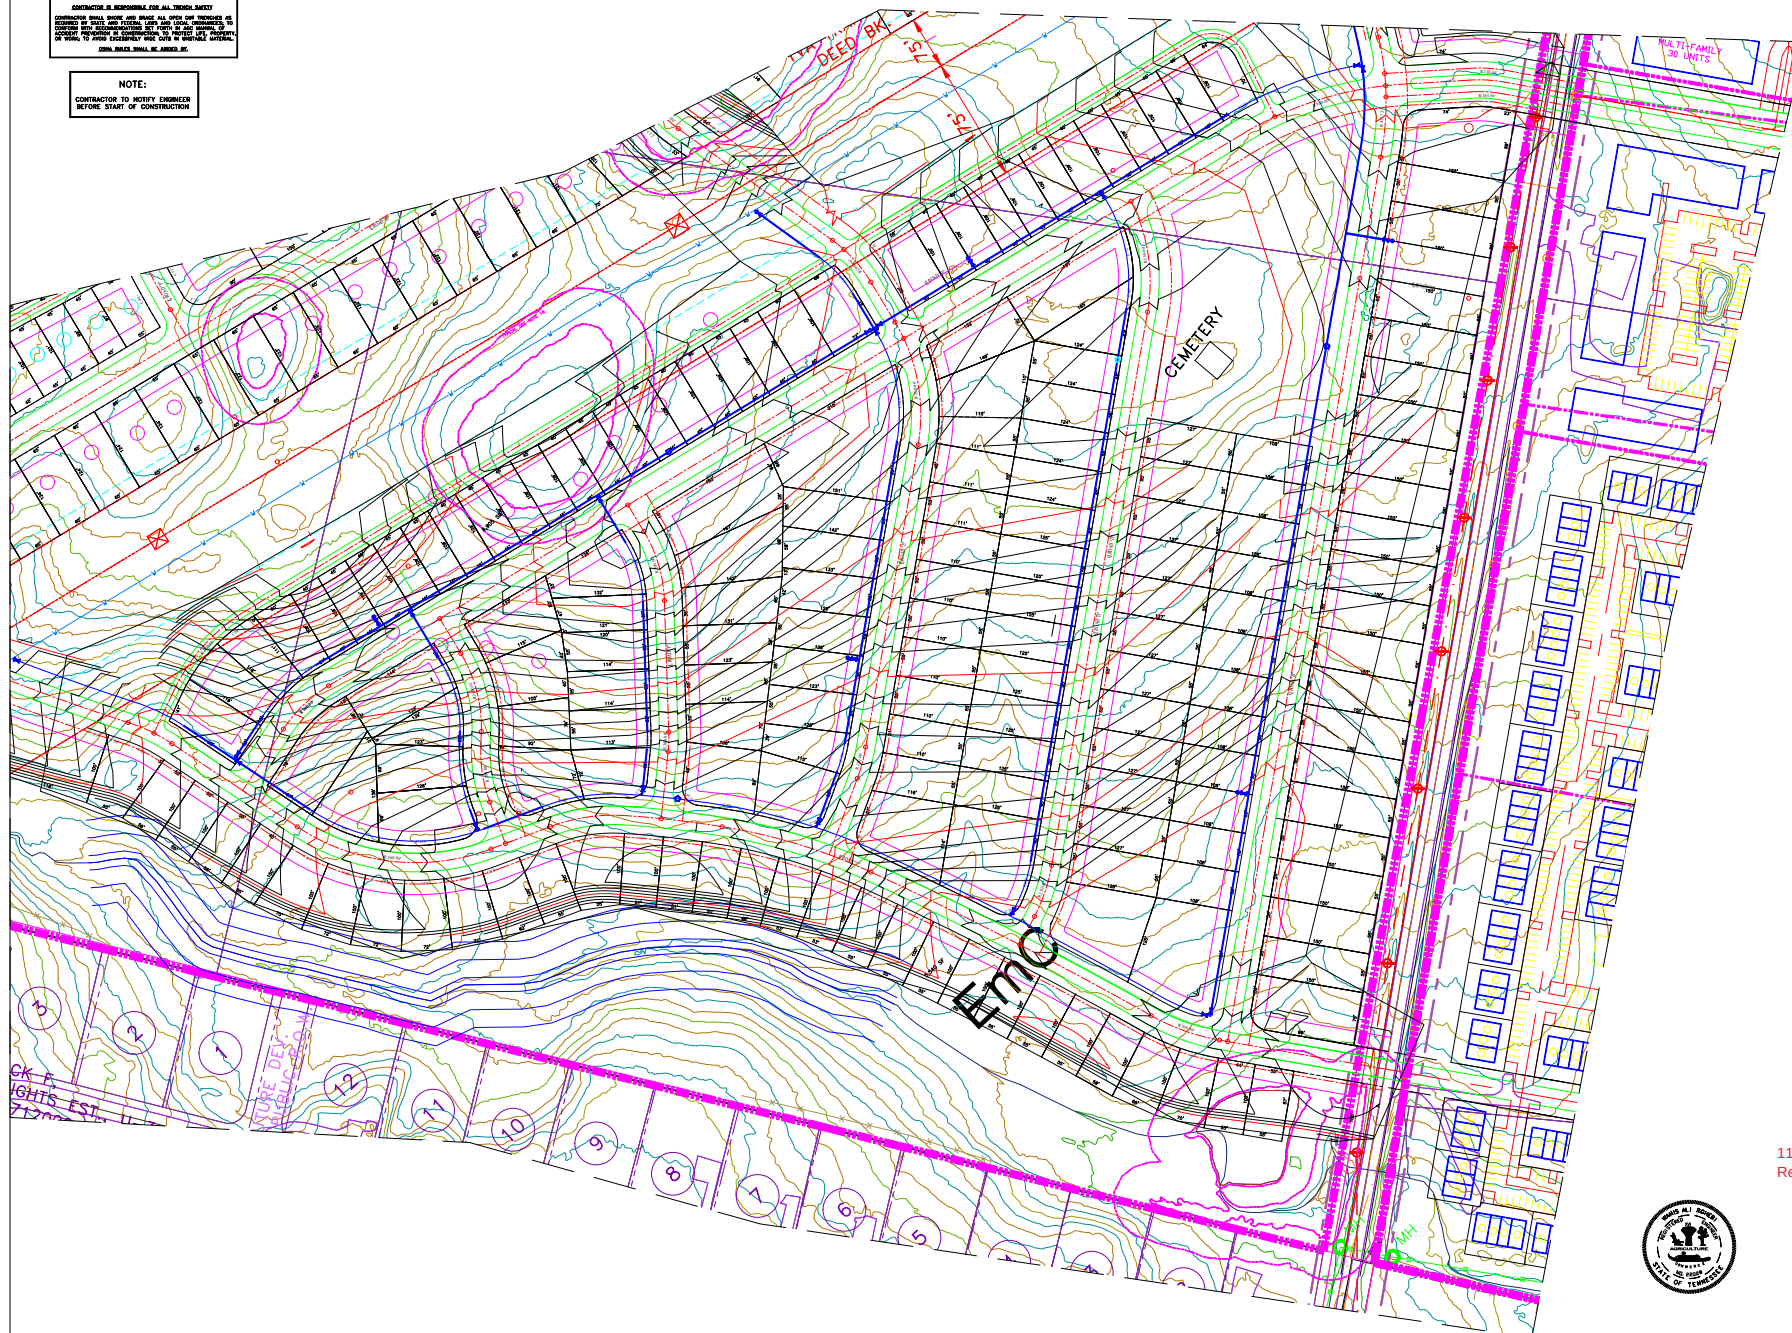

11-A-22-PD
Revised: 12/7/2022



SITE ADDRESS:
4714 & 4515 W. EMORY ROAD
POWELL, TENNESSEE 37849

OWNER/DEVELOPER:

PRIMOS LAND COMPANY, LLC
4909 BALL RD.
KNOXVILLE, TN 37931
PHONE: (865) 694-7756
FAX: (865) 693-9699

SOUTHLAND ENGINEERING CONSULTANTS, LLC
GENERAL CIVIL & LAND SURVEYORS
4909 BALL ROAD
KNOXVILLE, TENNESSEE 37931
PHONE: (865) 694-7756
FAX: (865) 693-9699
E-MAIL: vrghet@seconsultants.com
www.southlandengineeringinc.com

DESIGNED	WAR	APPROVED
DRAWN	WAR	ENGINEER
CHECKED	WAR	


SCALE
HORIZONTAL SCALE: 1"=60'
CONTOUR INTERVAL: 2'
DATE
06-23-2022

DEED REFERENCES:
INST. # 202204060076856

60 0 60 12
SCALE IN FEET


PRELIMINARY CONCEPT PLAN FOR
BELLTOWN DEVELOPMENT ON W. EMORY ROAD
CLT MAP 066, PARCELS 121 & 122
DISTRICT-6, KNOX COUNTY, TENNESSEE

BF-09-22-22-CP-3	
SHEET 3	OF 19 SHEET(S)

NOTE:

NOTE:
CONTRACTOR TO NOTIFY ENGINEER
BEFORE START OF CONSTRUCTION

NOTE:
THREE DAYS PRIOR TO ANY EARTHWORK
OR CONSTRUCTION CONTRACTOR MUST
CONTACT
TENNESSEE ONE-CALL
1-800-351-1111
RECORD AND SAVE YOUR
CONFIRMATION NUMBER.

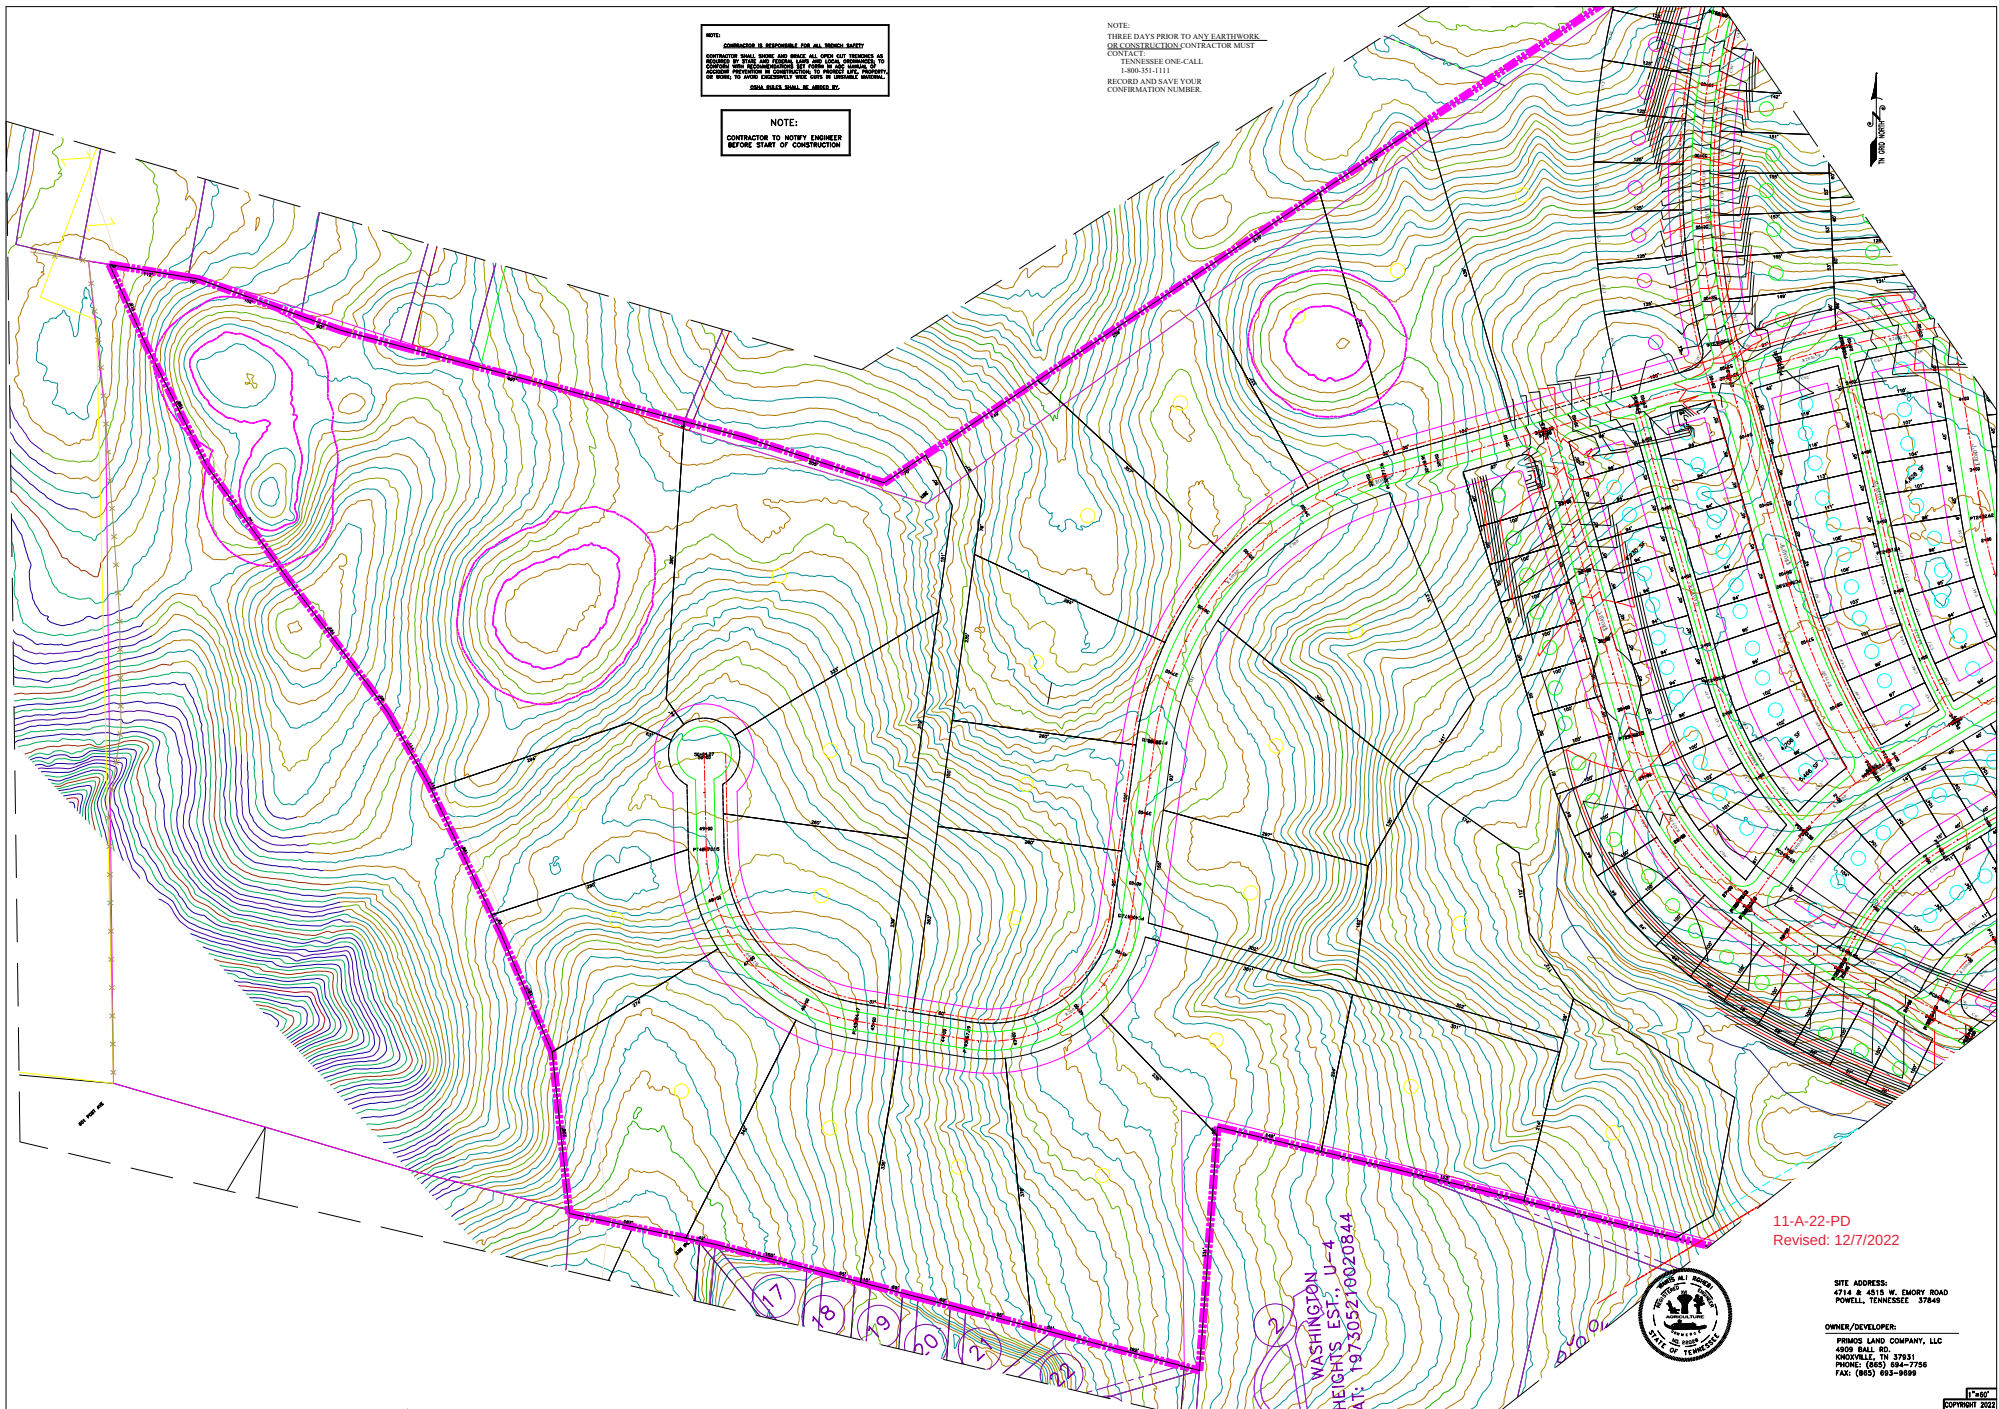

11-A-22-PD
Revised: 12/7/2022

SITE ADDRESS:
4714 & 4515 W. EMORY ROAD

KNOXVILLE, TN 37931
PHONE: (865) 694-7756
FAX: (865) 693-9899



SOUTHLAND ENGINEERING CONSULTANTS, LLC
GENERAL CIVIL & LAND SURVEYING
4800 GALL ROAD
KNOXVILLE, TENNESSEE 37931
PHONE: (865) 693-9899
FAX: (865) 693-9899
E-MAIL: southlandengineering.com
www.southlandengineering.com

DESIGNED	VAR	APPROVED
ENGINEER		
DRAWN	VAR	
CHECKED	VAR	



NO.	DATE	REVISION	APPR.
1			
2			
SCALE
HORIZONTAL SCALE: 1"=60'
CONTOUR INTERVAL: 2'
DATE
09-22-2022

DEED REFERENCES:
INST. # 202204060076856
SCALE IN FEET
0 60 120

PRELIMINARY CONCEPT PLAN FOR
DISTRICT-6, KNOX COUNTY, TENNESSEE

BF-09-22-22-CP-7
SHEET 7 OF 19 SHEETS

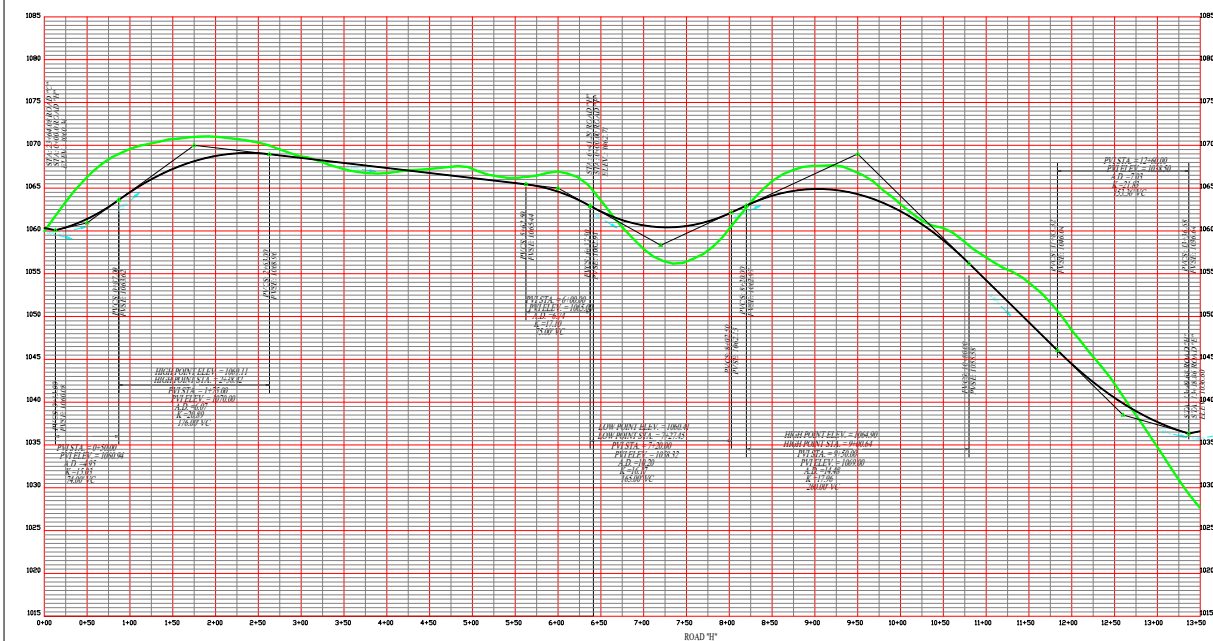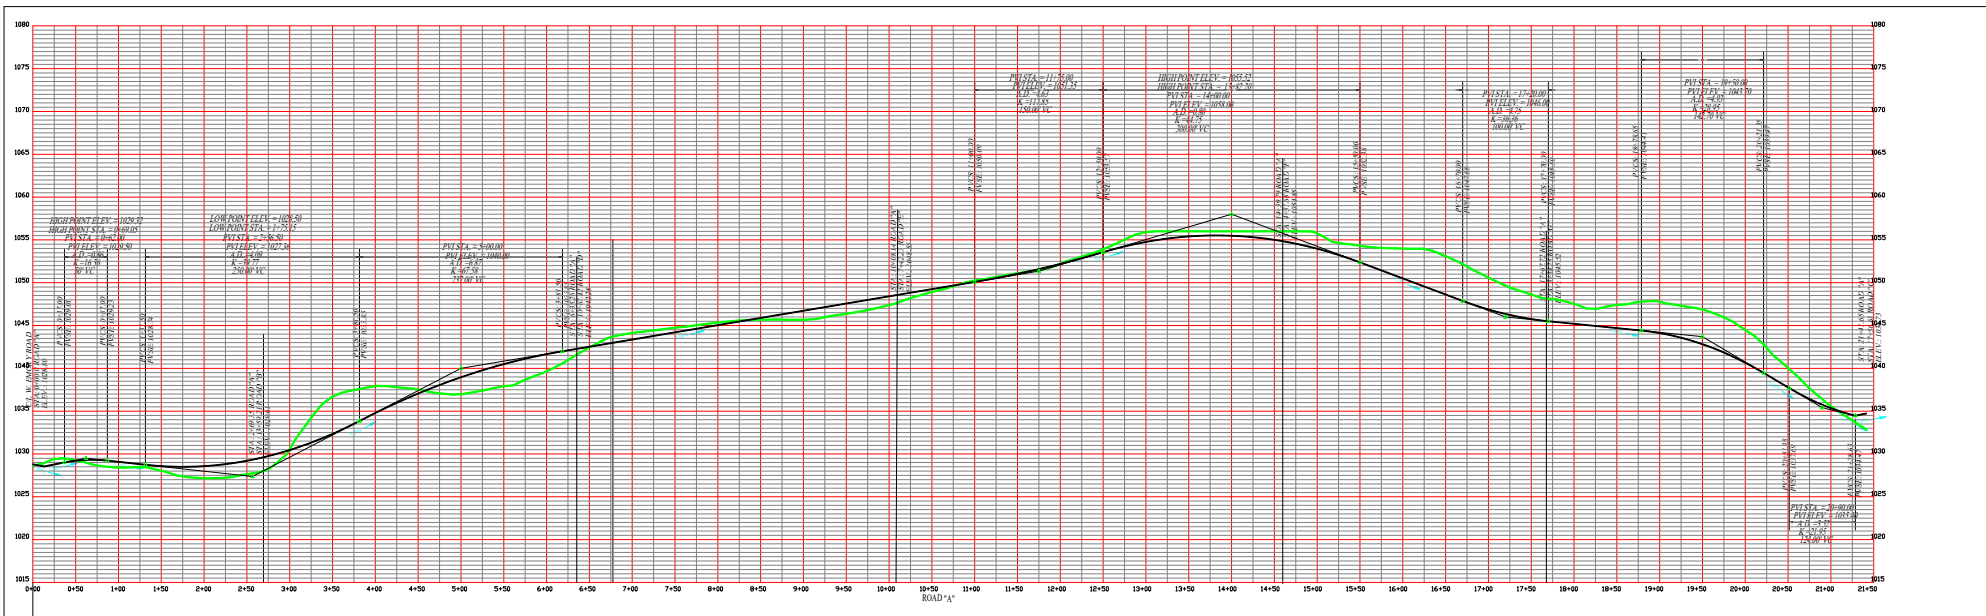

11-A-22-PD
Revised: 12/7/2022



OWNER/DEVELOPER:
PRIMO LAND COMPANY, LLC
4800 GALL RD.
KNOXVILLE, TN 37931
PHONE: (865) 694-7756
FAX: (865) 693-9899

50 0 50 100
SCALE IN FEET

SOUTHLAND ENGINEERING CONSULTANTS, LLC
KNOXVILLE, TENNESSEE 37931
PHONE: (865) 693-9899
FAX: (865) 693-9899
E-MAIL: southlandeng@earthlink.net
www.southlandengineering.com

DESIGNED	VAR	APPROVED
DRAWN	VAR	ENGINEER
CHECKED	VAR	


NO.	DATE	REVISION	APPR.

SCALE
HORIZONTAL SCALE: 1"=50'
VERTICAL SCALE: 1"=5'
DATE
09-22-2022

DEED REFERENCES:
INST. # 202204060076856

ROAD PROFILES FOR A & H
BELLTOWN DEVELOPMENT ON W. EMORY ROAD
DISTRICT-6, KNOX COUNTY, TENNESSEE

BF-09-22-22-RP-1
SHEET 9 OF 19 SHEETS

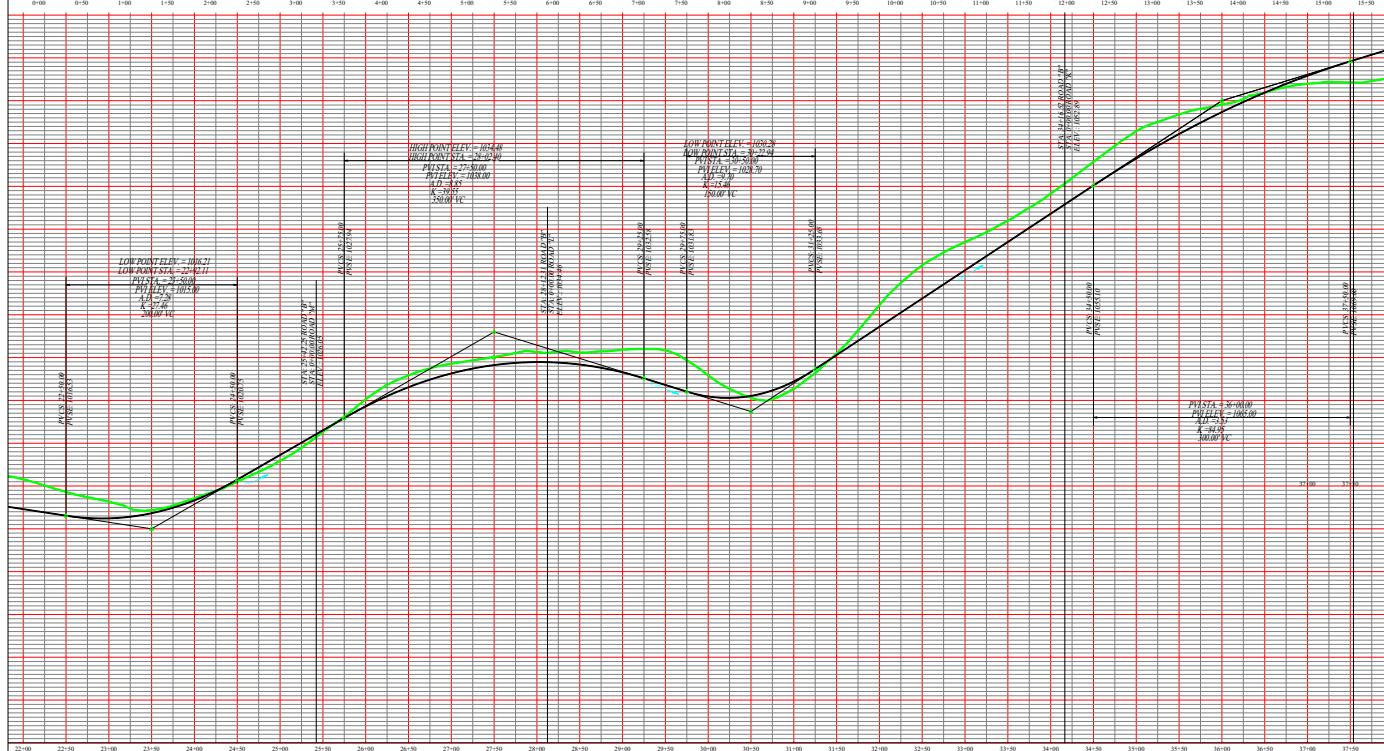

NOTE:
CONTRACTOR TO NOTIFY ENGINEER
BEFORE START OF CONSTRUCTION

NOTE:
THREE DAYS PRIOR TO ANY EARTHWORK
OR CONSTRUCTION CONTRACTOR MUST
CONTACT:
TENNESSEE ONE-CALL
1-800-351-1111
RECORD AND SAVE YOUR
CONFIRMATION NUMBER

SITE ADDRESS:
4714 & 4515 W. EMORY ROAD
BOWELL, TENNESSEE 37849

OWNER/DEVELOPER:
PRIMOS LAND COMPANY, LLC
4909 BALL RD.
KNOXVILLE, TN 37931
PHONE: (865) 694-7756
FAX: (865) 693-9899

SOUTHLAND ENGINEERING CONSULTANTS, LLC
GENERAL CIVIL & LAND SURVEYORS
4900 BALL ROAD
KNOXVILLE, TENNESSEE 37931
PHONE: (865) 694-7756
FAX: (865) 693-9699
E-MAIL: sv@stetl@seengconsultants.com
www.southlandengineeringllc.com

DESIGNED	WAR	APPROVED ENGINEER
DRAWN	WAR	
CHECKED	WAR	

NO.	DATE	DESCRIPTION	AMOUNT

SCALE
HORIZONTAL SCALE: 1"=50'
VERTICAL SCALE: 1"=5'
DATE
09-22-2022

DEED REFERENCES:
INST. # 202204060076856




ROAD PROFILES FOR B STA. 0+00 TO 37+50
BELLTOWN DEVELOPMENT ON W. EMORY ROAD
CLT MAP 066, PARCELS 121 & 122
DISTRICT-6, KNOX COUNTY, TENNESSEE

BF-09-22-22-CP-2

SHEET 10 OF 19 SHEET(S)

1"=50'
COPYRIGHT 202

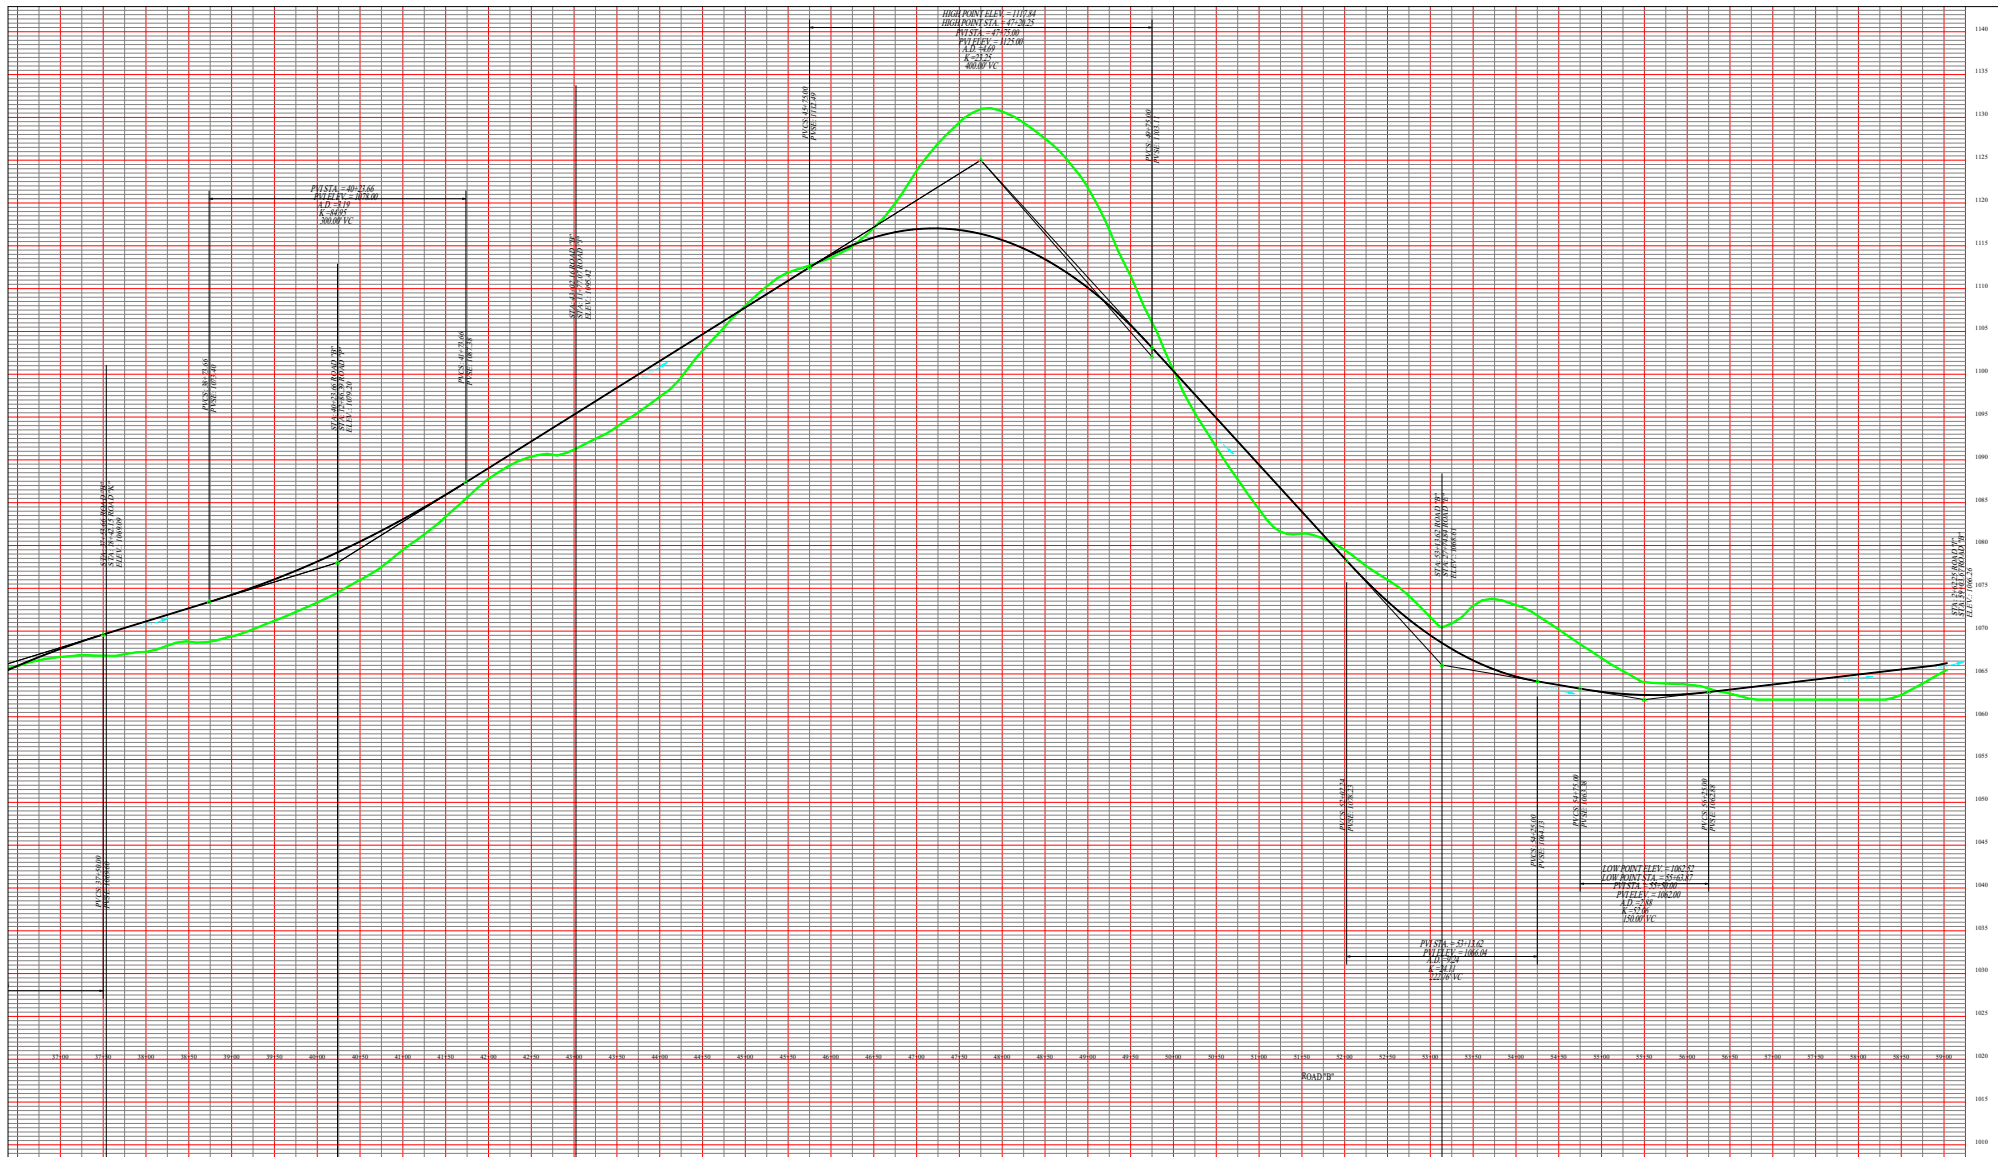

NOTE:
CONTRACTOR IS RESPONSIBLE FOR ALL TRUCK SAFETY

NOTE:
CONTRACTOR TO NOTIFY ENGINEER
BEFORE START OF CONSTRUCTION

NOTE:
THREE DAYS PRIOR TO ANY EARTHWORK
OR CONSTRUCTION CONTRACTOR MUST
CONTACT
TENNESSEE ONE-CALL
1-800-551-1111
RECORD AND SAVE YOUR
CONFIRMATION NUMBER.



11-A-22-PD
Revised: 12/7/2022

SOUTHLAND ENGINEERING CONSULTANTS, LLC
GENERAL CIVIL & LAND SURVEYING
4000
KNOXVILLE, TENNESSEE 37931
www.southlandengineering.com

DESIGNED	VAR	APPROVED
ENGINEER		
DRAWN	VAR	
CHECKED	VAR	

NO.	DATE	REVISION	APPR.

SCALE
HORIZONTAL SCALE: 1"=50'
VERTICAL SCALE: 1"=5'
DATE
09-22-2022


DEED REFERENCES:
INST. # 202204060076856
SCALE IN FEET
0 50 100

ROAD PROFILES FOR B STA 37+50 TO 59+03
BELLTOWN DEVELOPMENT ON W. EMORY ROAD
CLT MAP 066, PARCELS 121& 122
DISTRICT-6, KNOX COUNTY, TENNESSEE

SITE ADDRESS:
4714 & 4815 W. EMORY ROAD

SHEET 11 OF 19 SHEETS



BF-09-22-22-RP-3
COPYRIGHT 2021

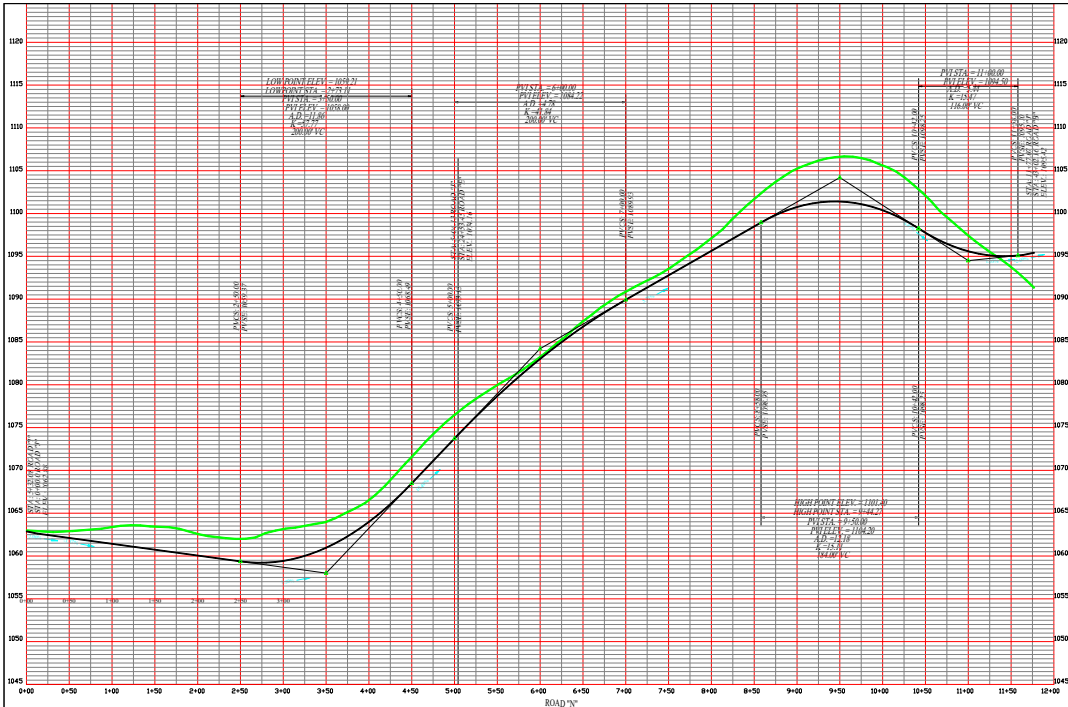

NOTE:
CONTRACTOR IS RESPONSIBLE FOR ALL TRUCKER SAFETY

NOTE:
CONTRACTOR TO NOTIFY ENGINEER
BEFORE START OF CONSTRUCTION

NOTE:
THREE DAYS PRIOR TO ANY EARTHWORK
OR CONSTRUCTION CONTRACTOR MUST
CONTACT
TENNESSEE ONE-CALL
1-800-351-1111
RECORD AND SAVE YOUR
CONFIRMATION NUMBER.

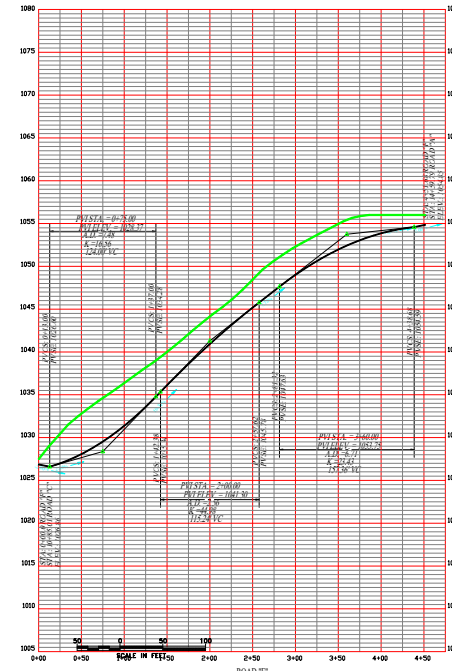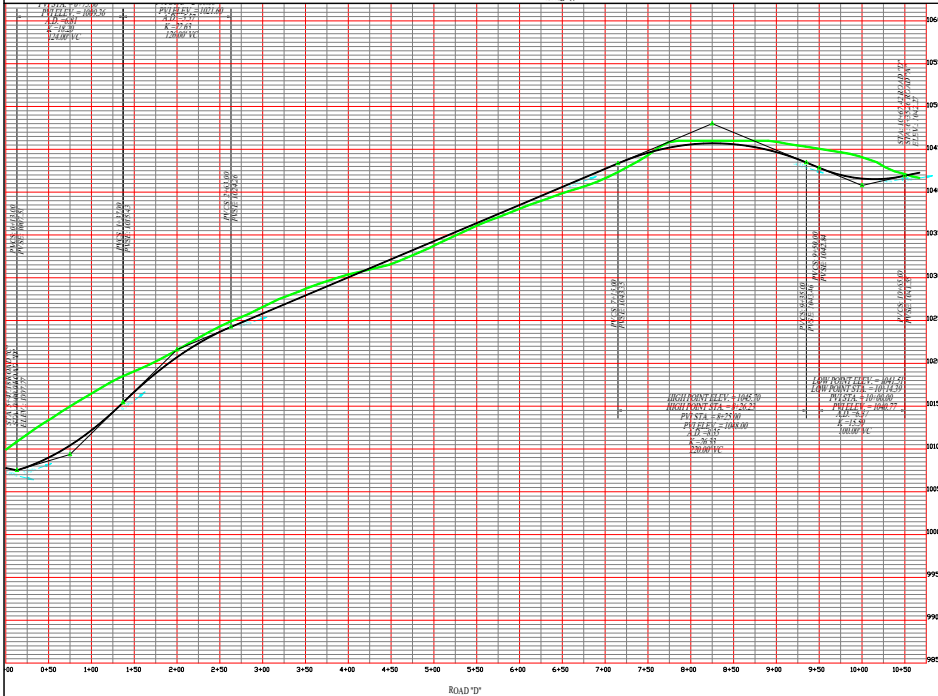

11-A-22-PD
Revised: 12/7/2022



SITE ADDRESS:
4714 & 4515 W. EMORY ROAD
POWELL, TENNESSEE 37849
OWNER/DEVELOPER:
PRIMO LAND COMPANY, LLC
4800 GALL RD.
KNOXVILLE, TN 37631
PHONE: (865) 694-7756
FAX: (865) 693-9899

SOUTHLAND ENGINEERING CONSULTANTS, LLC
KNOXVILLE, TENNESSEE 37931
PHONE: (865) 693-7756
FAX: (865) 693-9899
E-MAIL: southlandengineering@comcast.com
www.southlandengineering.com

DESIGNED	VAR	APPROVED
DRAWN	VAR	ENGINEER
CHECKED	VAR	


NO.	DATE	REVISION	APPR.

SCALE
HORIZONTAL SCALE: 1"=50'
VERTICAL SCALE: 1"=5'
DATE
09-22-2022

DEED REFERENCES:
INST. # 202204060076856

ROAD PROFILES FOR D, F, AND J
BELLTOWN DEVELOPMENT ON W. EMORY ROAD
CLT MAP 066, PARCELS 121 & 122
DISTRICT-6, KNOX COUNTY, TENNESSEE

BF-09-22-22-RP-4
SHEET 12 OF 19 SHEETS

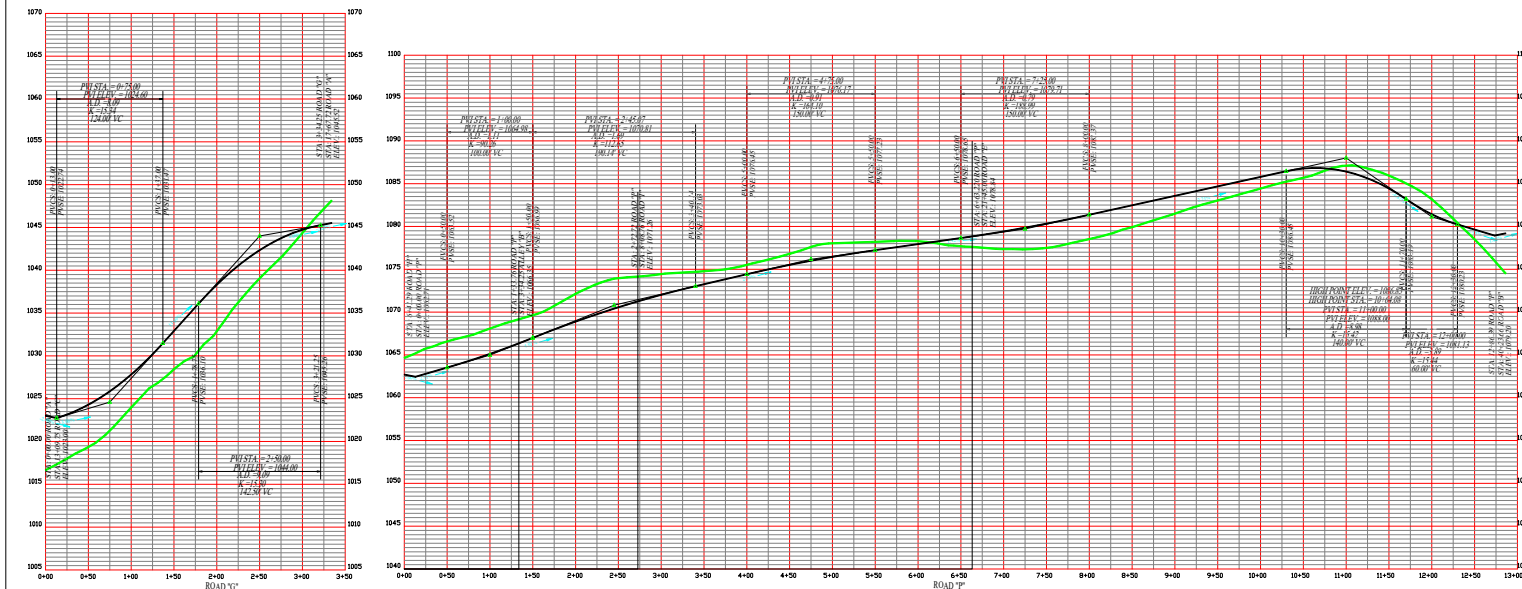

NOTE:
CONTRACTOR IS RESPONSIBLE FOR ALL TRUCK SAFETY

NOTE:
CONTRACTOR TO NOTIFY ENGINEER
BEFORE START OF CONSTRUCTION

NOTE:
THREE DAYS PRIOR TO ANY EARTHWORK
OR CONSTRUCTION CONTRACTOR MUST
CONTACT
TENNESSEE ONE-CALL
1-800-351-1111
RECORD AND SAVE YOUR
CONFIRMATION NUMBER.

11-A-22-PD
Revised: 12/7/2022



SITE ADDRESS:
4714 R. 4515 W. EMORY ROAD
POWELL, TENNESSEE 37849

OWNER/DEVELOPER:
PRIMO LAND COMPANY, LLC
4800 GALL RD.
KNOXVILLE, TN 37631
PHONE: (865) 694-7756
FAX: (865) 693-9899

50 0 50 100
SCALE IN FEET

SOUTHLAND ENGINEERING CONSULTANTS, LLC
GENERAL CIVIL & LAND SURVEYING
4800 GALL ROAD
KNOXVILLE, TENNESSEE 37631
PHONE: (865) 693-7756
FAX: (865) 693-9899
E-MAIL: southlandengr@earthlink.net
www.southlandengineering.com

DESIGNED	VAR	APPROVED
DRAWN	VAR	ENGINEER
CHECKED	VAR	



NO.	DATE	REVISION	APPR.

SCALE
HORIZONTAL SCALE: 1"=50'
VERTICAL SCALE: 1"=5'
DATE
09-22-2022

DEED REFERENCES:
INST. # 202204060076856

ROAD PROFILES FOR G & P
BELLTOWN DEVELOPMENT ON W. EMORY ROAD
CLY. MAP 066, PARCELS 121 & 122
DISTRICT-6, KNOX COUNTY, TENNESSEE

BF-09-22-22-RP-5
SHEET 13 OF 19 SHEETS

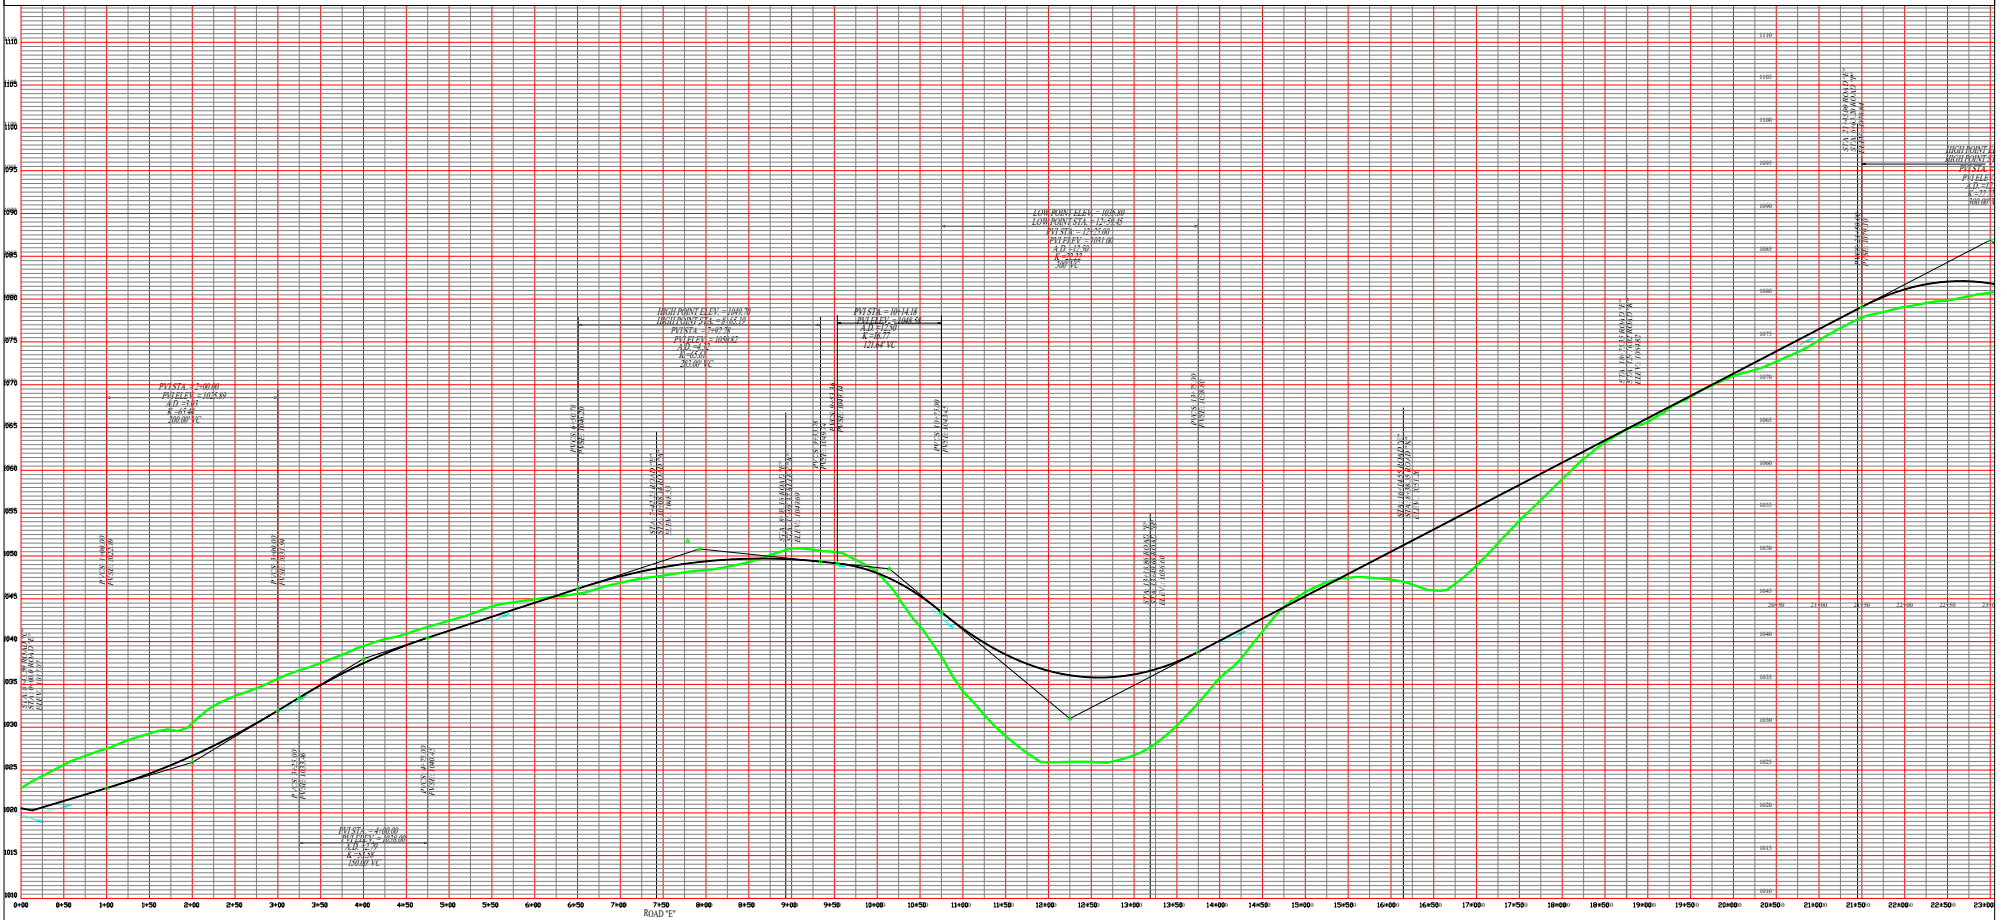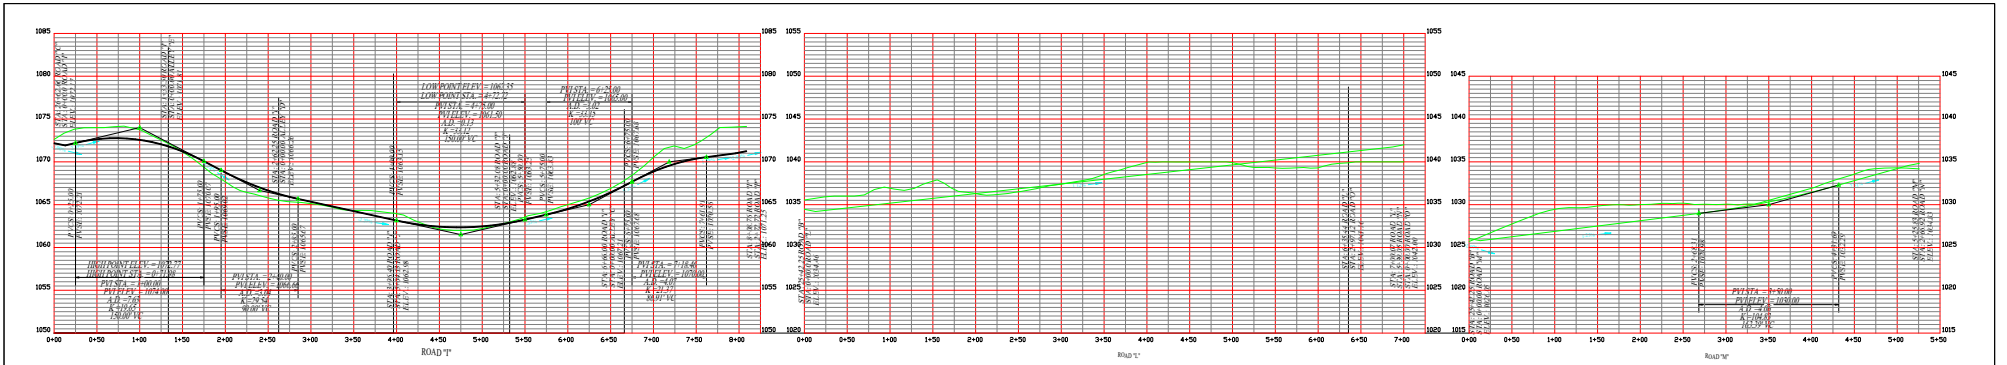

50 0 50 100
SCALE IN FEET



11-A-22-PD
Revised: 12/7/2022

OWNER/DEVELOPER:
PRIMO LAND COMPANY, LLC
4800 GALL RD.
KNOXVILLE, TN 37651
PHONE: (605) 694-7756
FAX: (605) 693-9899

SITE ADDRESS:
4714 & 4515 W. EMORY ROAD
POWELL, TENNESSEE 37869

SOUTHLAND ENGINEERING CONSULTANTS, LLC
GENERAL CIVIL & LAND SURVEYING
4800 GALL RD.
KNOXVILLE, TENNESSEE 37651
PHONE: (605) 693-7756
FAX: (605) 693-9899
E-MAIL: southlandengr@earthlink.net
www.southlandengineering.com

DESIGNED	VAR	APPROVED
DRAWN	VAR	ENGINEER
CHECKED	VAR	


NO.	DATE	REVISION	APPR.

SCALE
HORIZONTAL SCALE: 1"=50'
VERTICAL SCALE: 1"=5'
DATE
09-22-2022

DEED REFERENCES:
INST. # 202204060076856

ROAD PROFILES FOR I. L. M. & E STA. 0+00-20+50.00
BELTOWN DEVELOPMENT ON W. EMORY ROAD
CLT MAP 066, PARCELS 121 & 122
DISTRICT-6, KNOX COUNTY, TENNESSEE

BF-09-22-22-RP-6
SHEET 14 OF 19 SHEET(S)

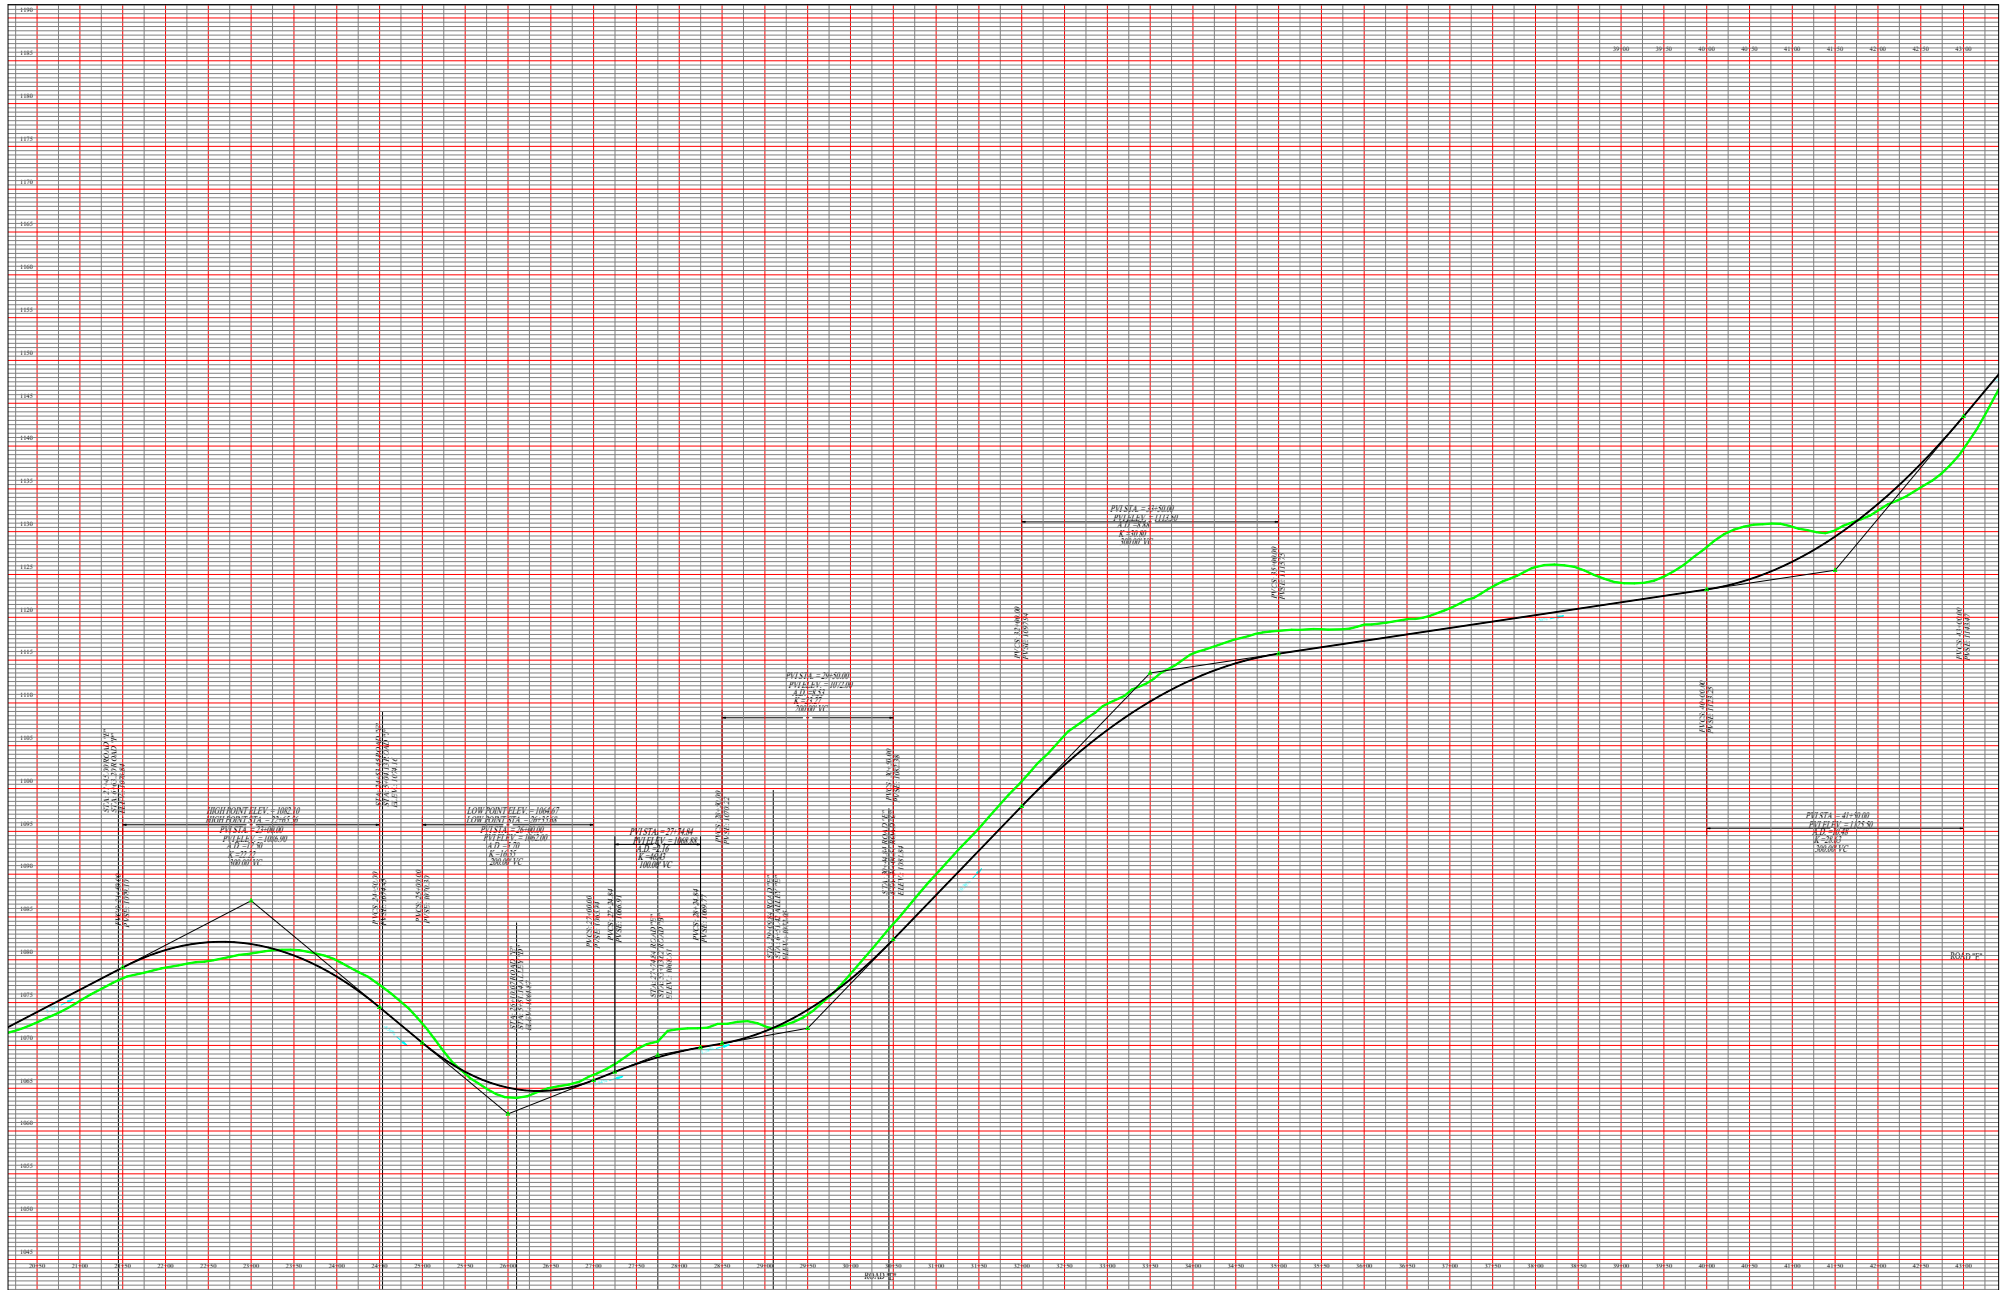


NOTE:
CONTRACTOR TO NOTIFY ENGINEER
BEFORE START OF CONSTRUCTION

NOTE:
THREE DAYS PRIOR TO ANY EARTHWORK
OR CONSTRUCTION, CONTRACTOR MUST
CONTACT:
TENNESSEE ONE-CALL
1-800-351-1111
RECORD AND SAVE YOUR
CONFIRMATION NUMBER.




11-A-22-PD
Revised: 12/7/2022
SITE ADDRESS:
4714 & 4515 W. EMORY ROAD
POWELL, TENNESSEE 37849

OWNER/DEVELOPER:
PRIMO LAND COMPANY, LLC
4800 GALL RD.
KNOXVILLE, TN 37931
PHONE: (865) 694-7756
FAX: (865) 693-9899



SOUTHLAND ENGINEERING CONSULTANTS, LLC 4800 GALL RD. KNOXVILLE, TENNESSEE 37931 PHONE: (865) 694-7756 FAX: (865) 693-9899 E-MAIL: southlandeng@earthlink.net www.southlandengineering.com	DESIGNED VAR ENGINEER DRAWN VAR CHECKED VAR	APPROVED ENGINEER NO. 
---	--	---	---	--	---	--	---

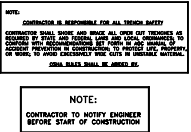

NOTE:
THREE DAYS PRIOR TO ANY EARTHWORK
OR CONSTRUCTION CONTRACTOR MUST
CONTACT:
TENNESSEE ONE-CALL
1-800-351-1111
RECORD AND SAVE YOUR
CONFIRMATION NUMBER.





SITE ADDRESS:
4714 & 4515 W. EMORY ROAD

OWNER/DEVELOPER:
PRIMOS LAND COMPANY, LLC
4909 BALL RD.
KNOXVILLE, TN 37931
PHONE: (865) 694-7756

1"=50'
COPYRIGHT 2011
BF-09-22-22-RP-8
SHEET 16 OF 19 SHEET(S)

[illegible]

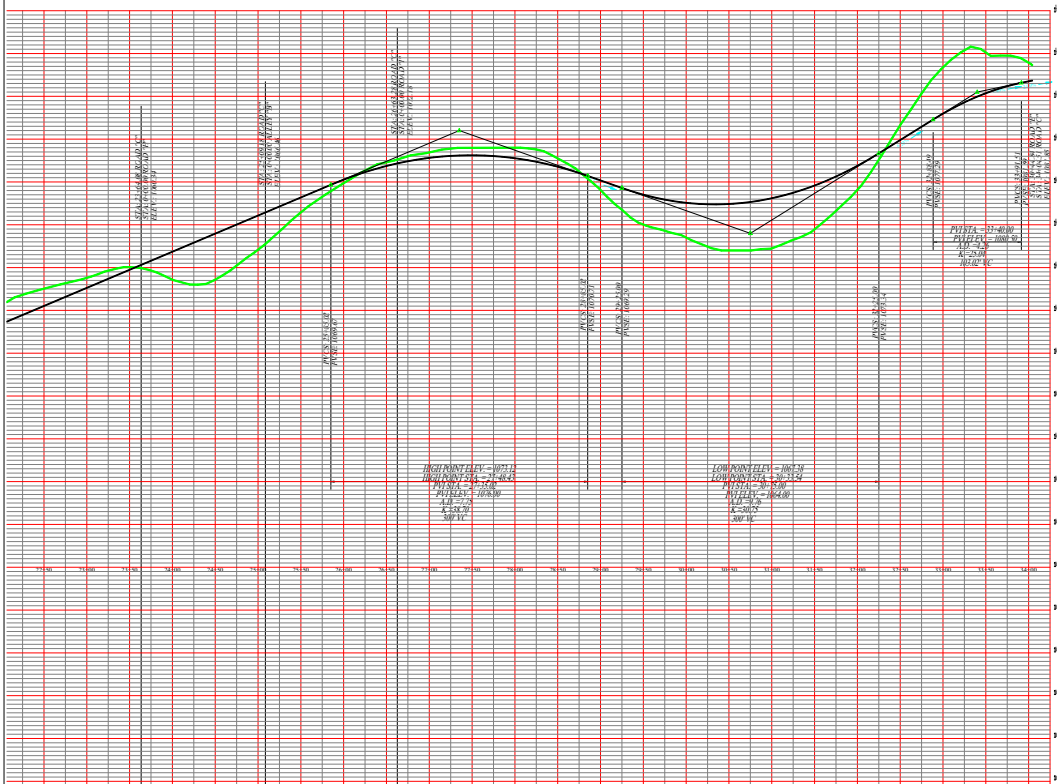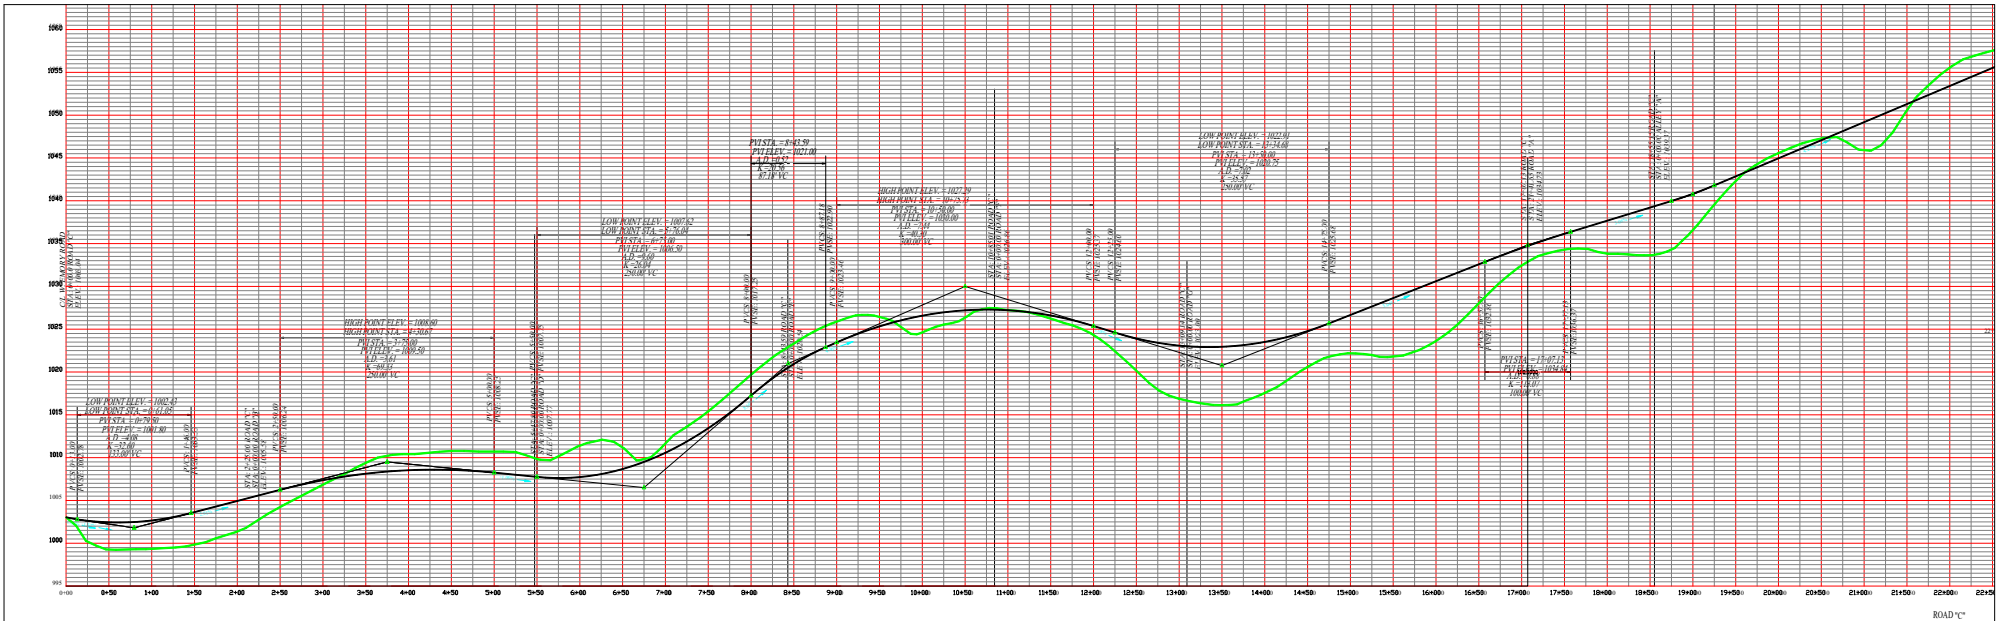

NOTE:

NOTE:
CONTRACTOR TO NOTIFY ENGINEER
BEFORE START OF CONSTRUCTION

NOTE:

11-A-22-PD
Revised: 12/7/2022

SITE ADDRESS:
4714 E 4015 W. EMORY ROAD
POWELL, TENNESSEE 37849



OWNER/DEVELOPER:
PRIMO LAND COMPANY, LLC
4800 GALL RD.
KNOXVILLE, TN 37651
PHONE: (865) 694-7756
FAX: (865) 693-9899

SOUTHLAND ENGINEERING CONSULTANTS, LLC
KNOXVILLE, TENNESSEE 37651
PHONE: (865) 693-7756
FAX: (865) 693-9899
E-MAIL: southlandengineering.com
www.southlandengineering.com



DESIGNED	VAR	APPROVED			
ENGINEER					
DRAWN	VAR				
CHECKED	VAR				
NO.	DATE	REVISION	APPR.		

SCALE
HORIZONTAL SCALE: 1"=50'
VERTICAL SCALE: 1"=5'
DATE
09-22-2022

DEED REFERENCES:
INST. # 202204060076856
0 50 100
SCALE IN FEET

ROAD PROFILES FOR C, STA. 0+00 TO 30+44
BELLTOWN DEVELOPMENT ON W. EMORY ROAD
CITY MAP 068, PARCELS 121 & 122
DISTRICT-6, KNOX COUNTY, TENNESSEE

BF-09-22-22-RP-9
SHEET 17 OF 19 SHEETS

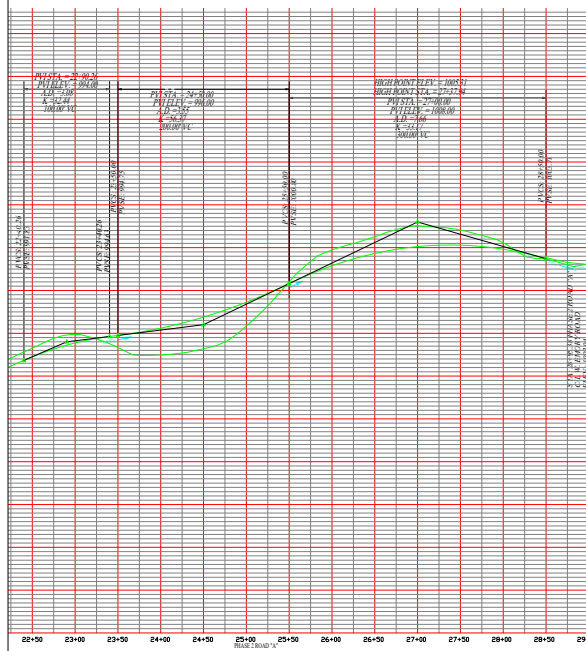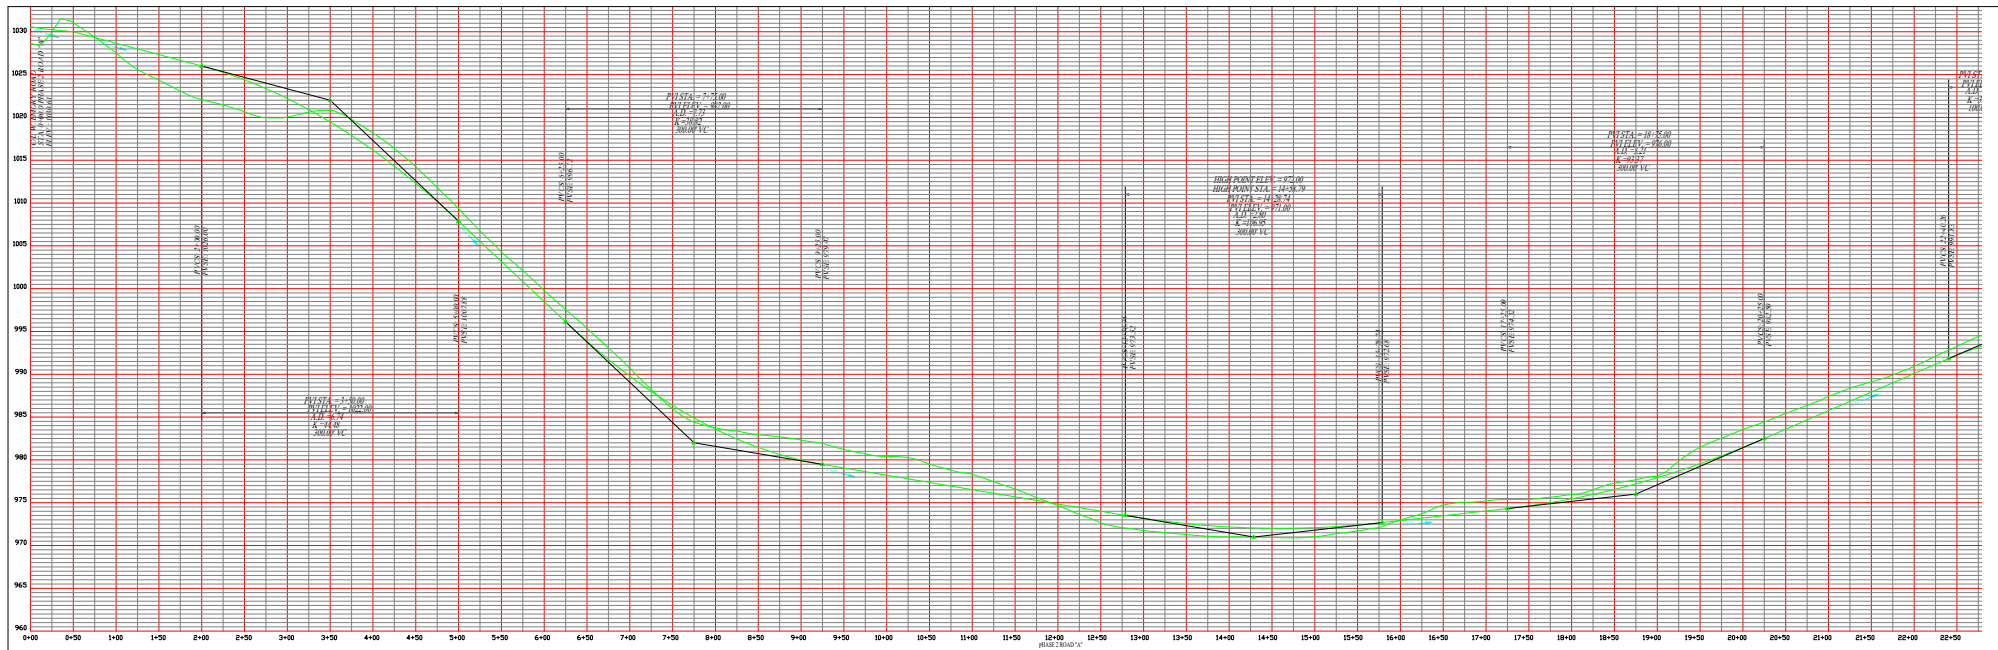

NOTE:

NOTE:
CONTRACTOR TO NOTIFY ENGINEER BEFORE START OF CONSTRUCTION

NOTE:

11-A-22-PD
Revised: 12/7/2022



SITE ADDRESS:
4714 & 4515 W. EMORY ROAD
POWELL, TENNESSEE 37849

OWNER/DEVELOPER:
PRIMO LAND COMPANY, LLC
4800 GALL RD.
KNOXVILLE, TN 37931
PHONE: (865) 694-7756
FAX: (865) 693-9899



SOUTHLAND ENGINEERING CONSULTANTS, LLC 4800 GALL RD. KNOXVILLE, TENNESSEE 37931 PHONE: (865) 694-7756 FAX: (865) 693-9899 E-MAIL: southlandengr@comcast.net www.southlandengineering.com	DESIGNED VAR ENGINEER DRAWN VAR CHECKED VAR	APPROVED ENGINEER DATE REVISION APPR.	NO. DATE REVISION APPR.	SCALE HORIZONTAL SCALE: 1"=50' VERTICAL SCALE: 1"=5' DATE 09-22-2022	DEED REFERENCES: INST. # 202204060076856	ROAD PROFILE FOR PHASE 2 ROAD A BELLTOWN DEVELOPMENT ON W. EMORY ROAD CLT MAP 068, PARCELS 121 & 122 DISTRICT-6, KNOX COUNTY, TENNESSEE	BF-09-22-22-RP-11 SHEET 19 OF 19 SHEETS
---	--	---	-------------------------------	--	---	--	--