

VICINITY MAP

EXISTING SITE PLAN

7717 FREEWAY HEIGHTS DR KNOXVILLE, TN 37938
 PARCEL #:028OC005
 AREA:27,025.00 sqft (0.62 acres)


FREEWAY HEIGHTS DR
 PARCEL #:028OC014
 AREA:27,500.00 sqft (0.63 acres)

FREEWAY HEIGHTS DR
 PARCEL #:028OC013
 AREA:27,500.00 sqft (0.63 acres)


7717 FREEWAY HEIGHTS DR KNOXVILLE, TN 37938
PARCEL #:028OC005
 AREA:27,025.00 sqft (0.62 acres)
 LEGAL INFORMATION:SUBDIVISIONNAME FREEWAY HGTS
 ADD MAPPLATB 12 MAPPLATP 3 1 DIMENSIONS 128.02 X 296
 X IRR
 SUBDIVISION: FREEWAY HGTS ADD
 LEGAL LOT: 9 LEGAL BLOCK: -
 ZONING: -
 LAND USE CATEGORY: RESIDENTIAL
 LAND USE DESCRIPTION: SINGLE FAMILY RESIDENCE
 OWNER NAME: BURKE PROPERTIES LLC
 OWNER ADDRESS:
 205 POWELL PL # 223 BRENTWOOD, TN 37027

FREEWAY HEIGHTS DR
PARCEL #:028OC014
 AREA:27,500.00 sqft (0.63 acres)
 LEGAL INFORMATION:SUBDIVISIONNAME FREEWAY HTS ADD
 MAPPLATB 12 MAPPLATP 31 DIMENSIONS 100 X 275
 SUBDIVISION: FREEWAY HGTS ADD
 LEGAL LOT: 10 LEGAL BLOCK: -
 ZONING: -
 LAND USE CATEGORY: VACANT LAND
 LAND USE DESCRIPTION: MISCELLANEOUS VACANT LAND
 OWNER NAME: BURKE PROPERTIES LLC
 OWNER ADDRESS:
 205 POWELL PL # 223 BRENTWOOD, TN 37027

FREEWAY HEIGHTS DR
PARCEL #:028OC013
 AREA:27,500.00 sqft (0.63 acres)
 LEGAL INFORMATION:SUBDIVISIONNAME FREEWAY HGTS
 ADD MAPPLATB 12 MAPPLATP 3 1 DIMENSIONS 100 X 275
 SUBDIVISION: FREEWAY HGTS ADD
 LEGAL LOT: 8 LEGAL BLOCK: -
 ZONING: -
 LAND USE CATEGORY: VACANT LAND
 LAND USE DESCRIPTION: MISCELLANEOUS VACANT LAND
 OWNER NAME: BURKE PROPERTIES LLC
 OWNER ADDRESS:
 205 POWELL PL # 223 BRENTWOOD, TN 37027

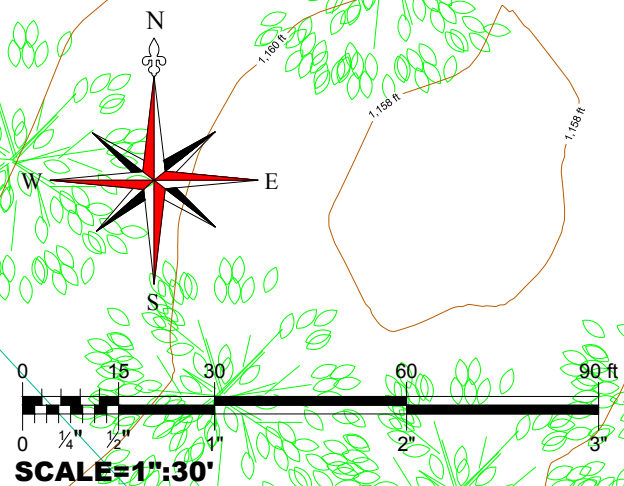

THIS IS NOT A LEGAL SURVEY, NOR IS IT INTENDED TO BE OR REPLACE ONE
 This work product represents only generalized locations of features, objects or boundaries and should not be relied upon as being legally authoritative for the precise location of any feature, object or boundary.

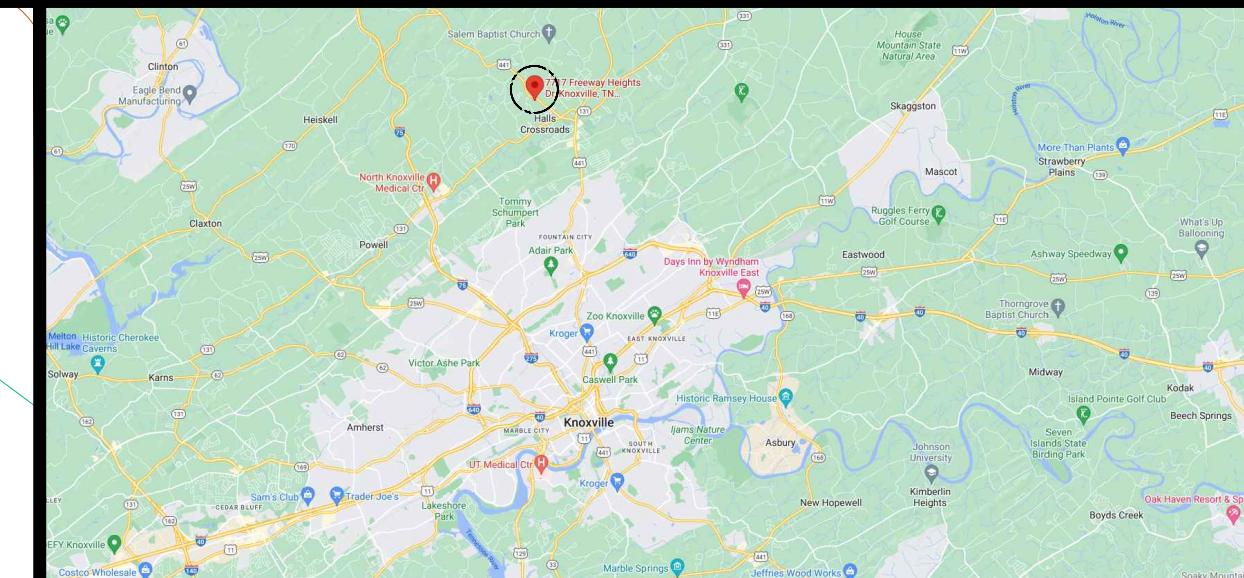

VICINITY MAP

PROPOSED SITE PLAN

7717 FREEWAY HEIGHTS DR KNOXVILLE, TN 37938

PARCEL #:028OC005

AREA:27,025.00 sqft (0.62 acres)

FREEWAY HEIGHTS DR

PARCEL #:028OC014

AREA:27,500.00 sqft (0.63 acres)

FREEWAY HEIGHTS DR

PARCEL #:028OC013

AREA:27,500.00 sqft (0.63 acres)

7717 FREEWAY HEIGHTS DR KNOXVILLE, TN 37938
PARCEL #:028OC005

AREA:27,025.00 sqft (0.62 acres)

LEGAL INFORMATION:SUBDIVISIONNAME FREEWAY HGTS

ADD MAPPLATB 12 MAPPLATP 3 1 DIMENSIONS 128.02 X 296

X IRR

SUBDIVISION: FREEWAY HGTS ADD

LEGAL LOT: 9 LEGAL BLOCK: -

ZONING: -

LAND USE CATEGORY: RESIDENTIAL

LAND USE DESCRIPTION: SINGLE FAMILY RESIDENCE

OWNER NAME: BURKE PROPERTIES LLC

OWNER ADDRESS:
205 POWELL PL # 223 BRENTWOOD, TN 37027

FREEWAY HEIGHTS DR
PARCEL #:028OC014

AREA:27,500.00 sqft (0.63 acres)

LEGAL INFORMATION:SUBDIVISIONNAME FREEWAY HTS ADD

MAPPLATB 12 MAPPLATP 31 DIMENSIONS 100 X 275

SUBDIVISION: FREEWAY HGTS ADD

LEGAL LOT: 10 LEGAL BLOCK: -

ZONING: -

LAND USE CATEGORY: VACANT LAND

LAND USE DESCRIPTION: MISCELLANEOUS VACANT LAND

OWNER NAME: BURKE PROPERTIES LLC

OWNER ADDRESS:
205 POWELL PL # 223 BRENTWOOD, TN 37027

FREEWAY HEIGHTS DR
PARCEL #:028OC013

AREA:27,500.00 sqft (0.63 acres)

LEGAL INFORMATION:SUBDIVISIONNAME FREEWAY HGTS

ADD MAPPLATB 12 MAPPLATP 3 1 DIMENSIONS 100 X 275

SUBDIVISION: FREEWAY HGTS ADD

LEGAL LOT: 8 LEGAL BLOCK: -

ZONING: -

LAND USE CATEGORY: VACANT LAND

LAND USE DESCRIPTION: MISCELLANEOUS VACANT LAND

OWNER NAME: BURKE PROPERTIES LLC

OWNER ADDRESS:
205 POWELL PL # 223 BRENTWOOD, TN 37027

THIS IS NOT A LEGAL SURVEY, NOR IS IT INTENDED TO BE OR REPLACE ONE


This work product represents only generalized locations of features, objects or boundaries and should not be relied upon as being legally authoritative for the precise location of any feature, object or boundary.

DESIGNED BY: MySitePlan.com



REVISION #: SHEET #:

4 2

SCALE: 1"=30'
DATE: NOVEMBER 2, 2023

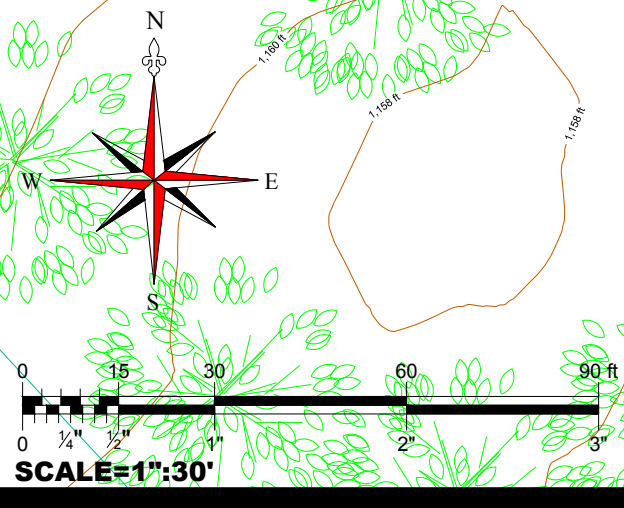

SCALE=1"=30'

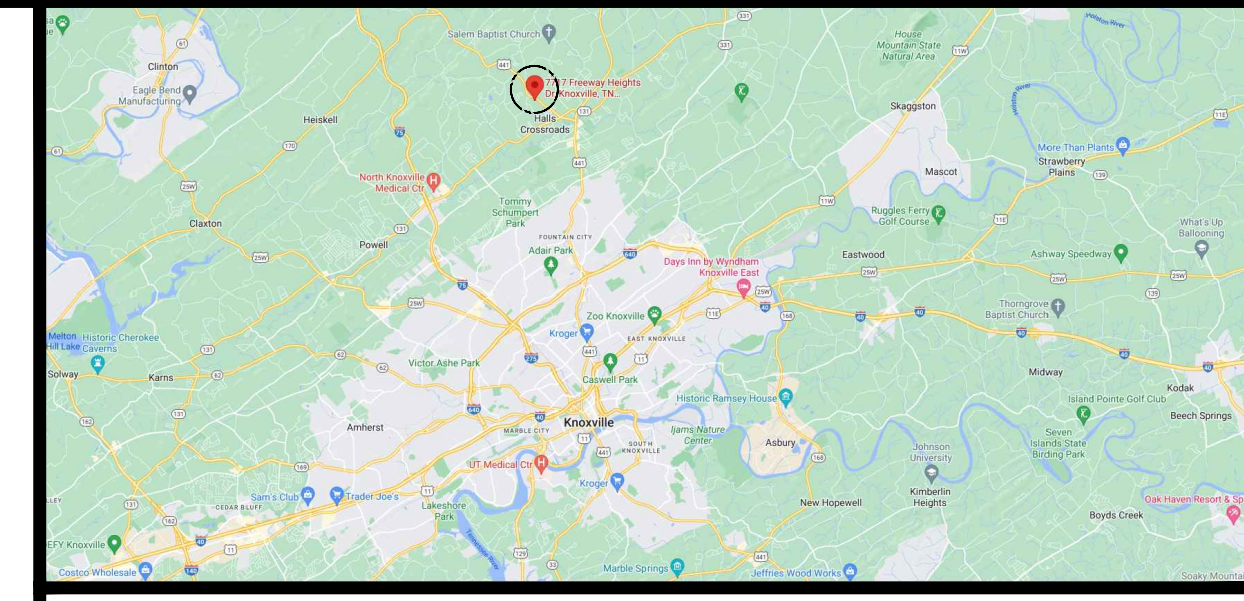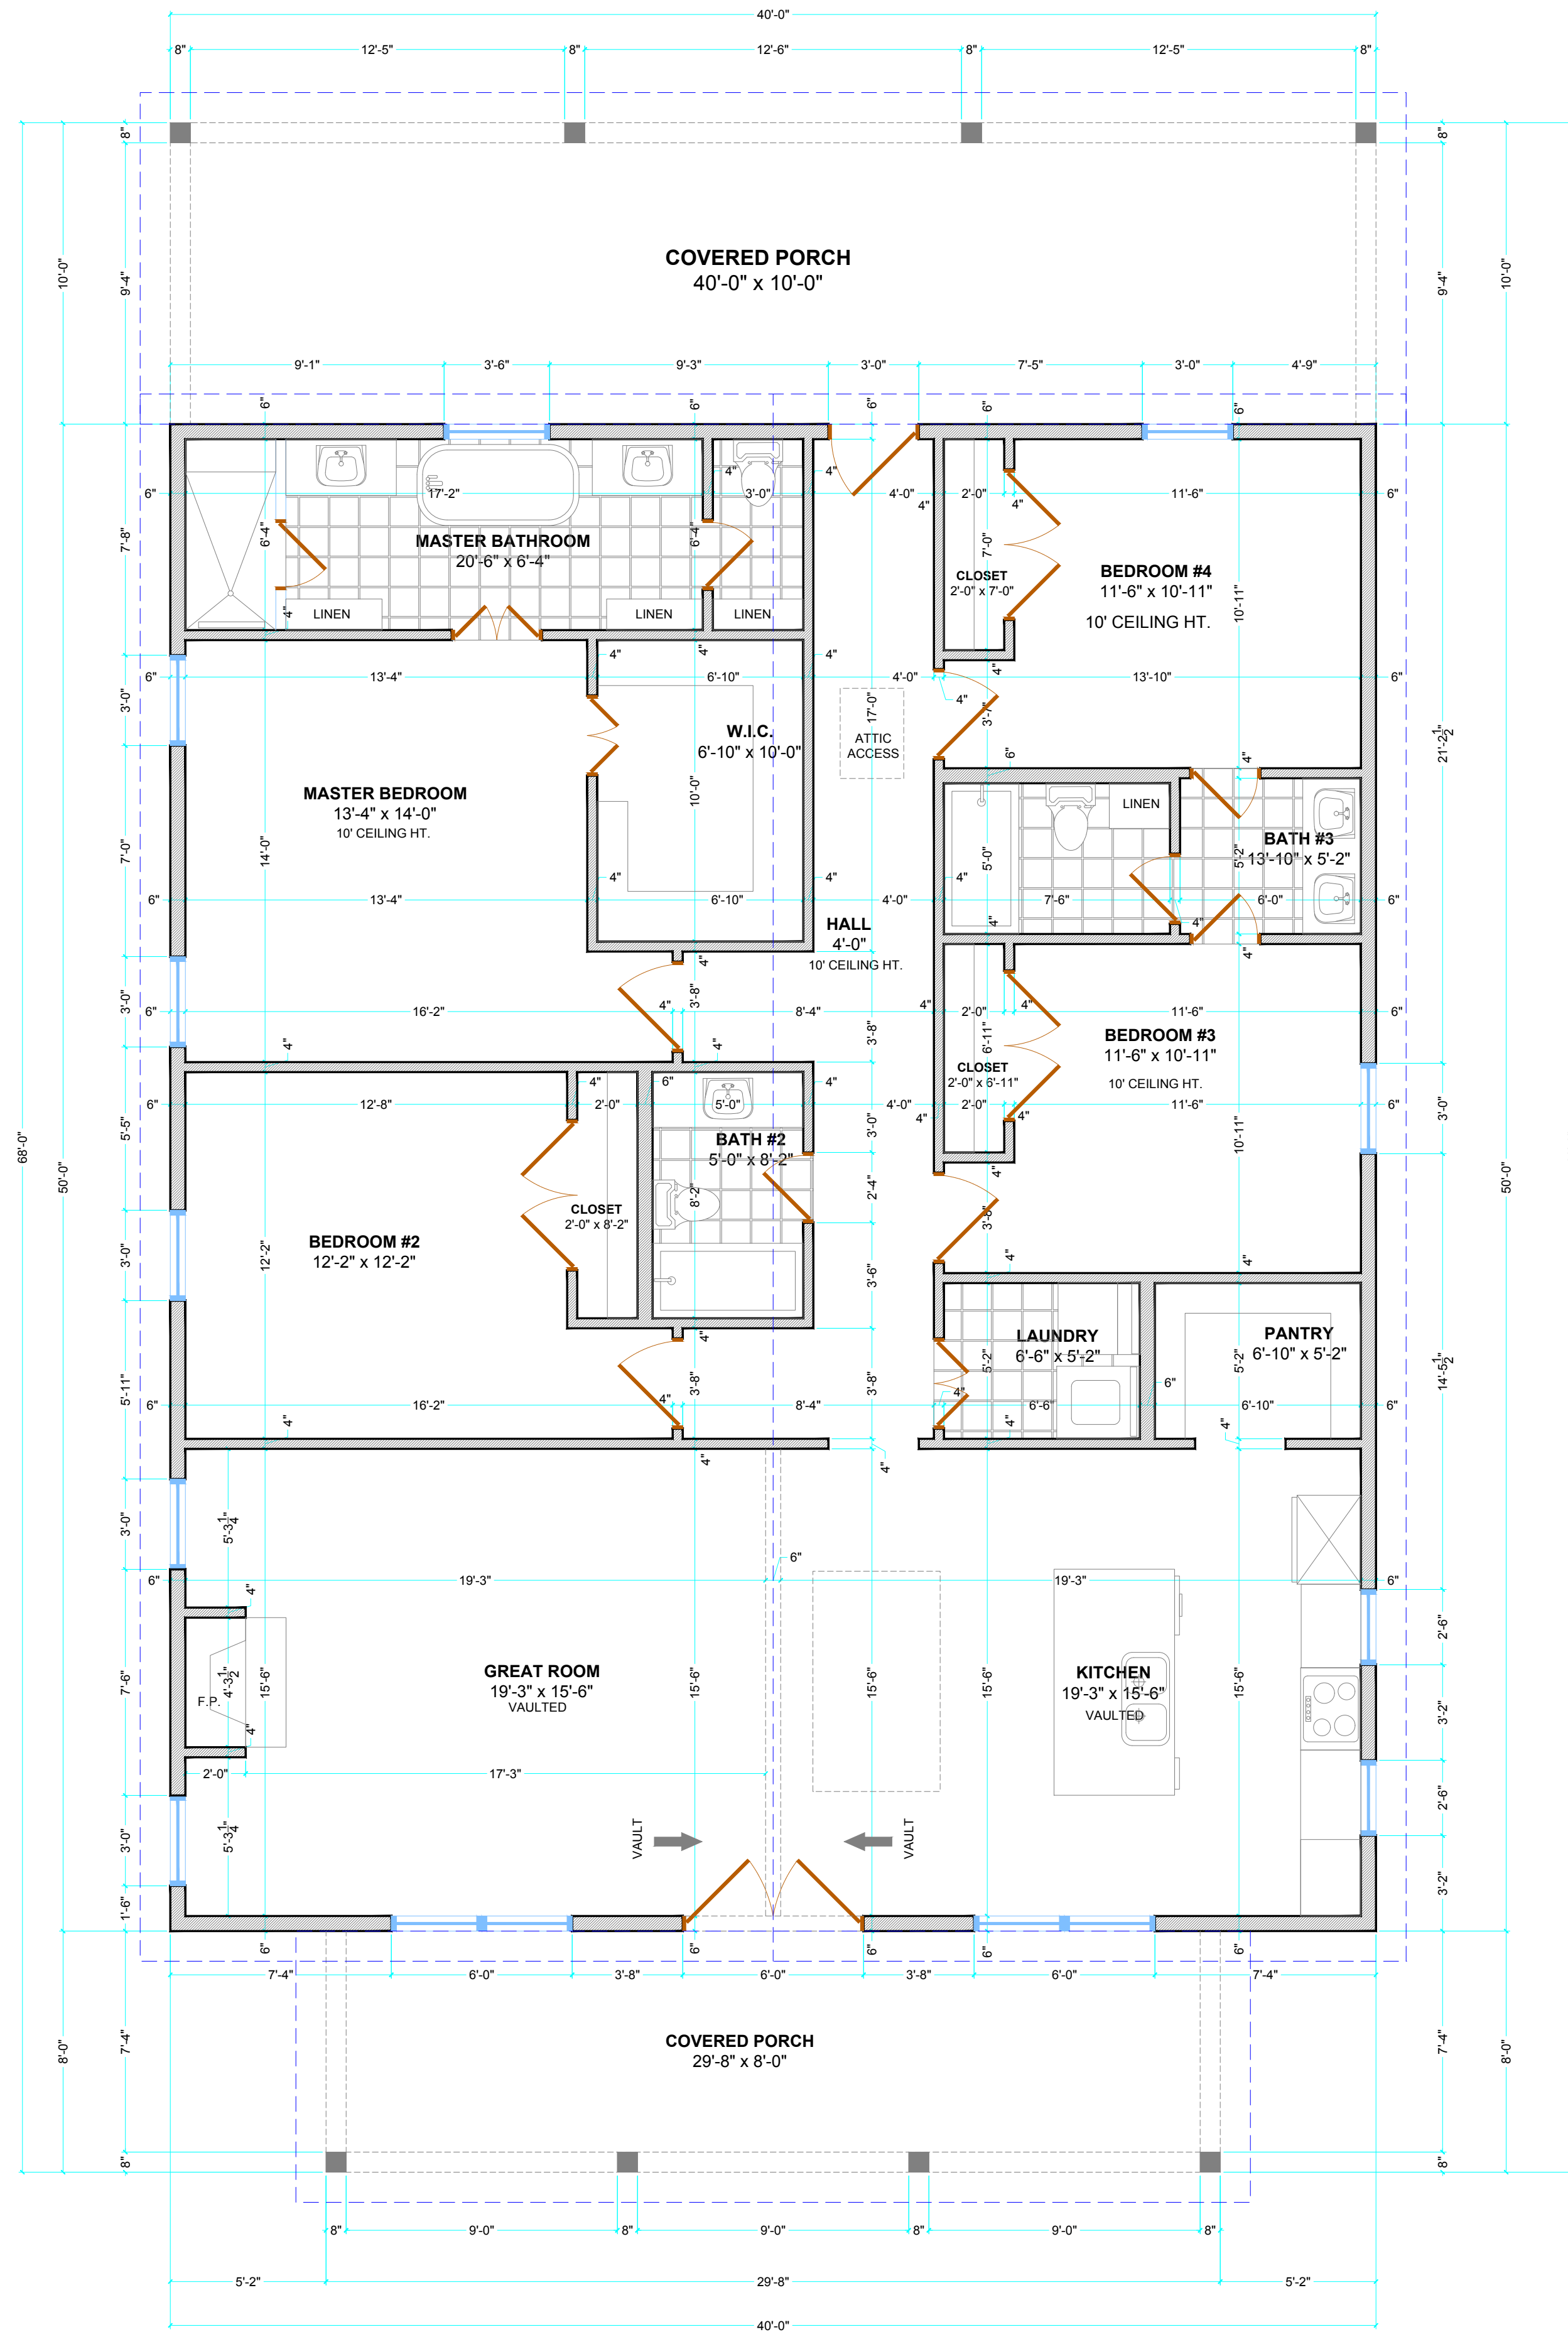

VICINITY MAP

PROPOSED HOUSE FLOOR PLAN

7717 FREEWAY HEIGHTS DR KNOXVILLE, TN 37938
PARCEL #:028OC005
AREA:27,025.00 sqft (0.62 acres)

FREEWAY HEIGHTS DR
PARCEL #:028OC014
AREA:27,500.00 sqft (0.63 acres)

FREEWAY HEIGHTS DR
PARCEL #:028OC013
AREA:27,500.00 sqft (0.63 acres)

7717 FREEWAY HEIGHTS DR KNOXVILLE, TN 37938
PARCEL #:028OC005
AREA:27,025.00 sqft (0.62 acres)
LEGAL INFORMATION:SUBDIVISIONNAME FREEWAY HGTS ADD MAPPLATB 12 MAPPLATP 3 1 DIMENSIONS 128.02 X 296 X IRR
SUBDIVISION: FREEWAY HGTS ADD
LEGAL LOT: 9 LEGAL BLOCK: -
ZONING: -
LAND USE CATEGORY: RESIDENTIAL
LAND USE DESCRIPTION: SINGLE FAMILY RESIDENCE
OWNER NAME: BURKE PROPERTIES LLC
OWNER ADDRESS:
205 POWELL PL # 223 BRENTWOOD, TN 37027

FREEWAY HEIGHTS DR
PARCEL #:028OC014
AREA:27,500.00 sqft (0.63 acres)
LEGAL INFORMATION:SUBDIVISIONNAME FREEWAY HTS ADD MAPPLATB 12 MAPPLATP 31 DIMENSIONS 100 X 275
SUBDIVISION: FREEWAY HGTS ADD
LEGAL LOT: 10 LEGAL BLOCK: -
ZONING: -
LAND USE CATEGORY: VACANT LAND
LAND USE DESCRIPTION: MISCELLANEOUS VACANT LAND
OWNER NAME: BURKE PROPERTIES LLC
OWNER ADDRESS:
205 POWELL PL # 223 BRENTWOOD, TN 37027

FREEWAY HEIGHTS DR
PARCEL #:028OC013
AREA:27,500.00 sqft (0.63 acres)
LEGAL INFORMATION:SUBDIVISIONNAME FREEWAY HGTS ADD MAPPLATB 12 MAPPLATP 3 1 DIMENSIONS 100 X 275
SUBDIVISION: FREEWAY HGTS ADD
LEGAL LOT: 8 LEGAL BLOCK: -
ZONING: -
LAND USE CATEGORY: VACANT LAND
LAND USE DESCRIPTION: MISCELLANEOUS VACANT LAND
OWNER NAME: BURKE PROPERTIES LLC
OWNER ADDRESS:
205 POWELL PL # 223 BRENTWOOD, TN 37027

THIS IS NOT A LEGAL SURVEY, NOR IS IT INTENDED TO BE OR REPLACE ONE
This work product represents only generalized locations of features, objects or boundaries and should not be relied upon as being legally authoritative for the precise location of any feature, object or boundary.

DESIGNED BY: 	REVISION #:	SHEET #:
SCALE: 1/4" = 1'-0" DATE: NOVEMBER 2, 2023	4	3