


September 16, 2025 1:18:00 (800.001)03-Proj(03-Dwg)Concept Plans(800001-C-05.dwg)

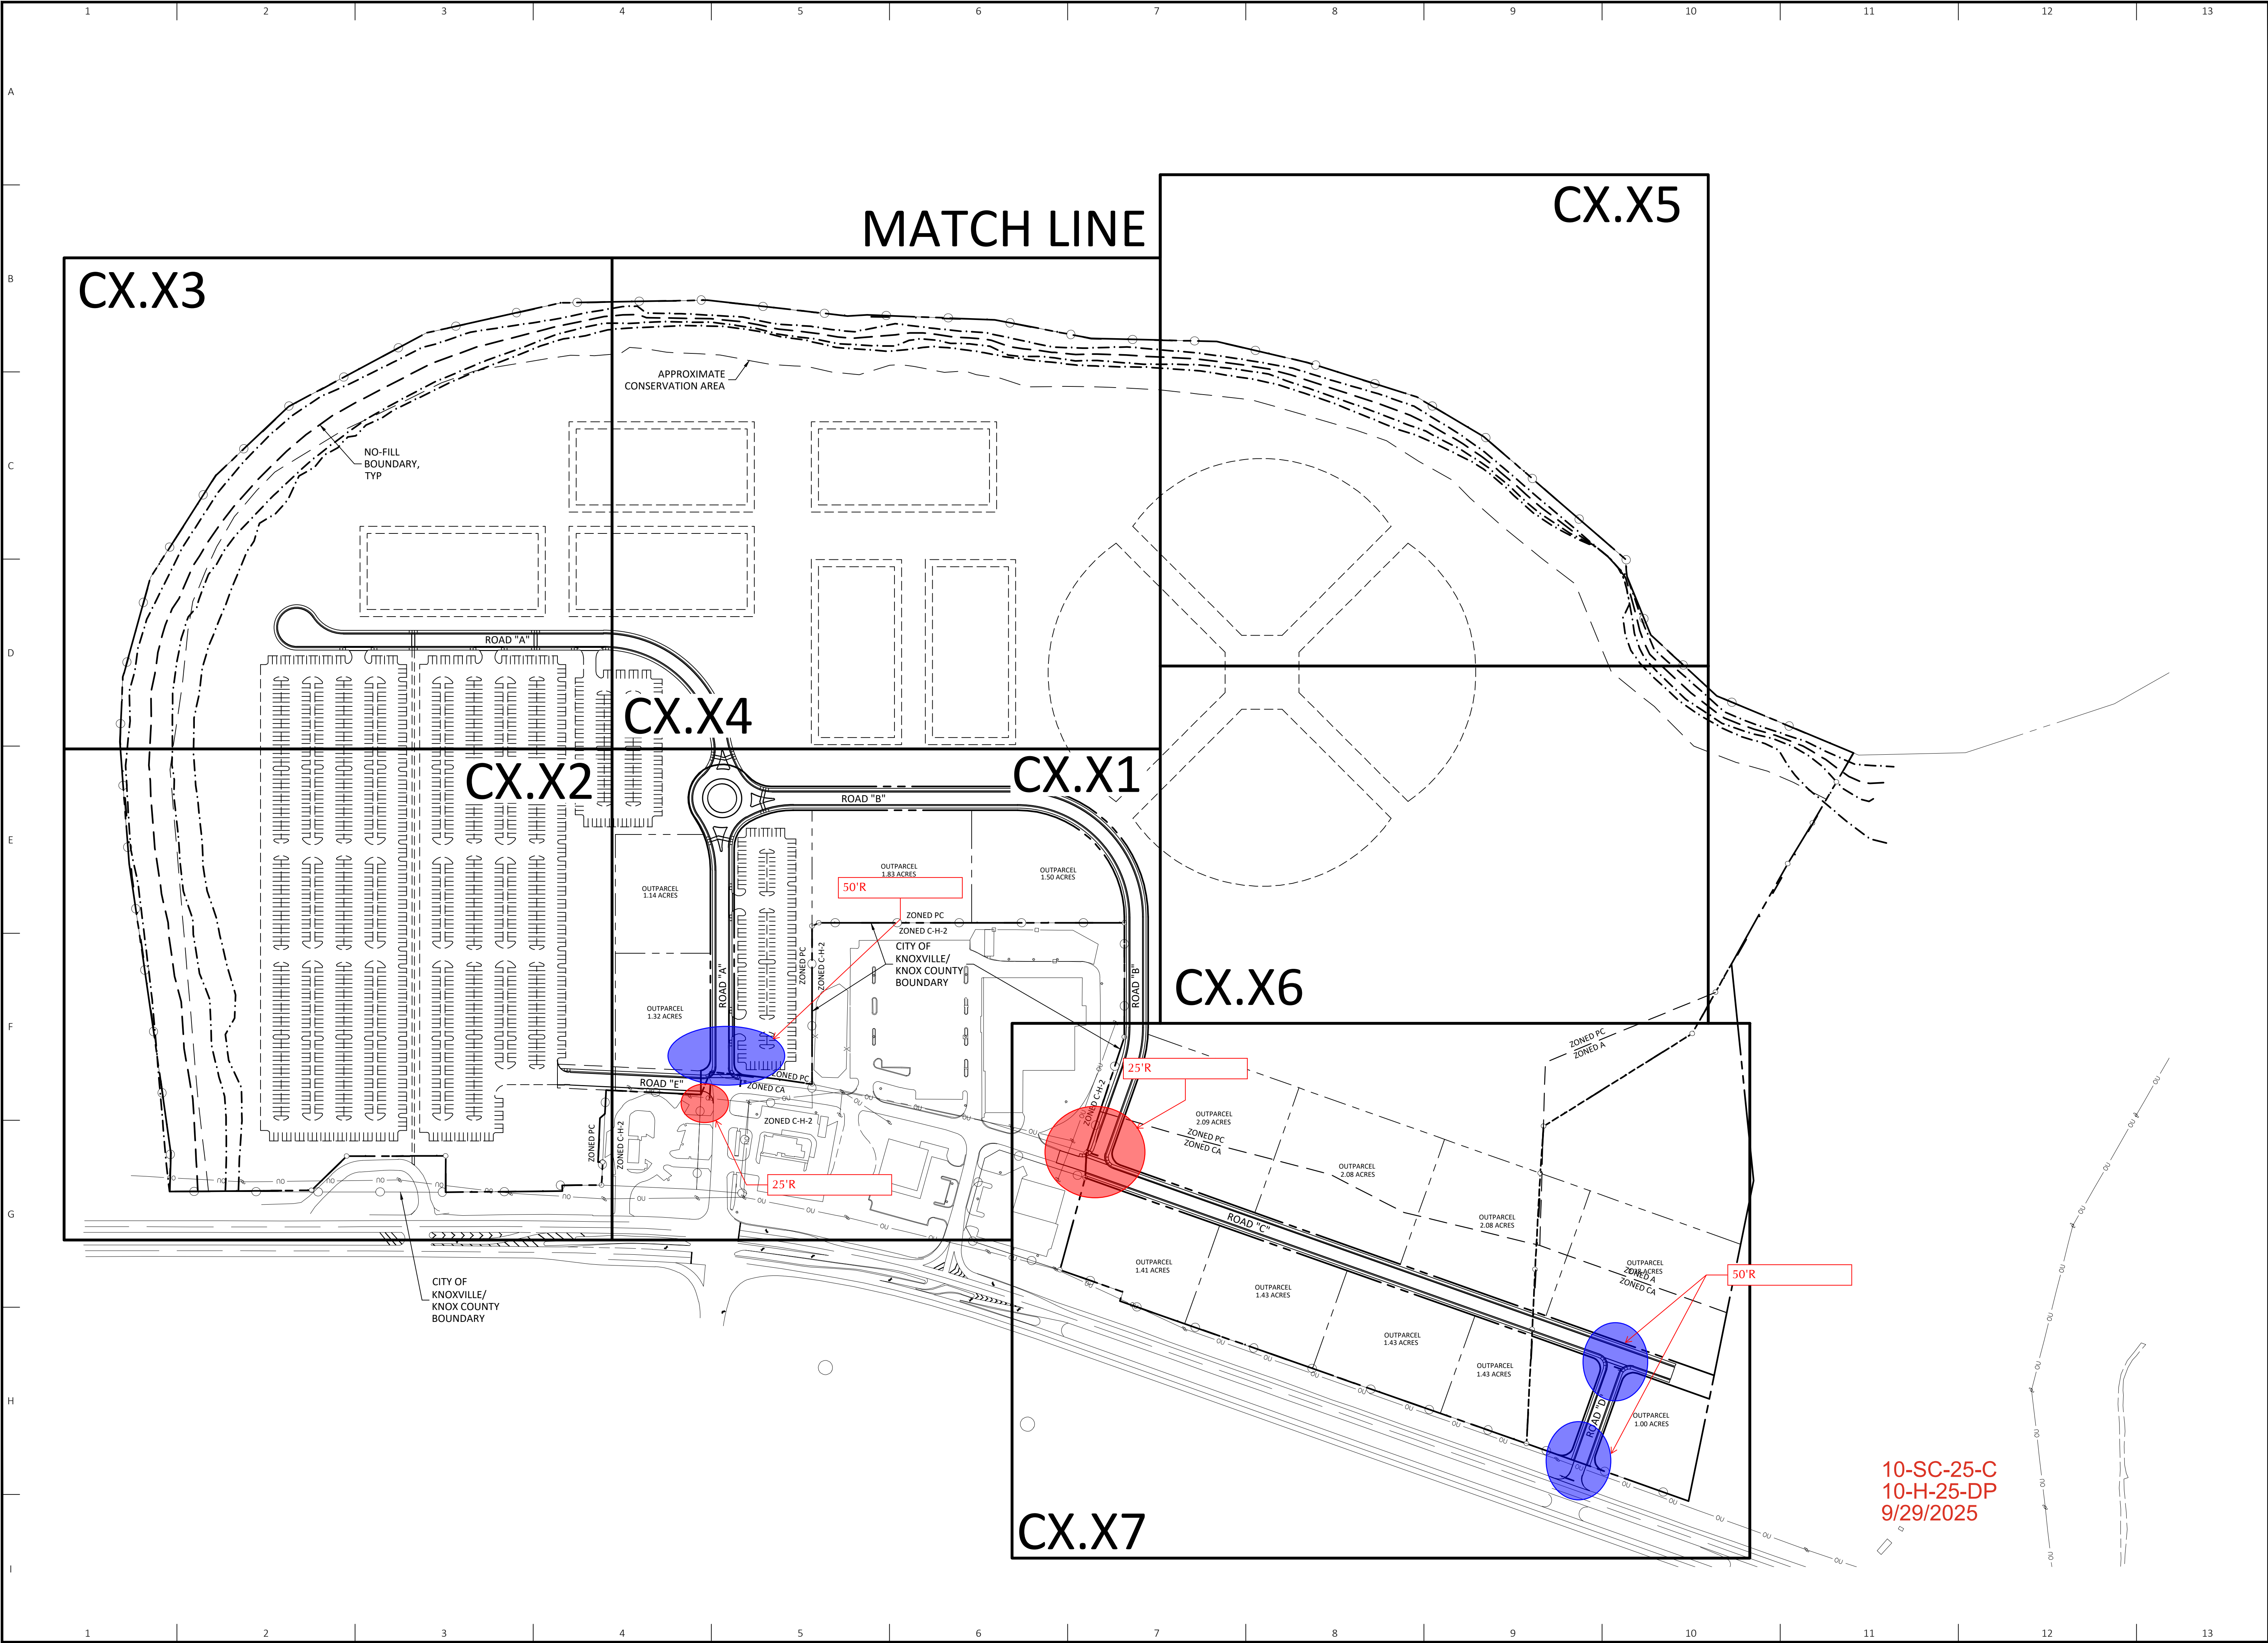

SCALE: FEET

ARDURRA
COLLABORATE. INNOVATE. CREATE.
2160 Lakeside Centre Way, Suite 201
Knoxville, TN 37922
Phone: (865) 690-6419
www.Ardurra.com

6125 RIVERVIEW, LLC
8862 CEDAR SPRINGS LN SUITE 100
KNOXVILLE, TN 37923
MR. BOB DUKE
BDUKE@CLARIONREI.COM
716.880.4254

NO.	DATE	REVISION	BY
A	09/12/25	REVISED PER MPC COMMENTS	

ASHEVILLE HIGHWAY DEVELOPMENT
6125 RIVERVIEW CROSSING DR
KNOXVILLE, TN 37924

OVERALL PLAN
MPC FILE NUMBER: 10-SC-25-C/10-H-25-DP

PRLIMINARY NOT FOR CONSTRUCTION

JOB NO: 800.001
DATE: 08/25/2025

C0.01

CONCEPT PLAN
08/25/25

10-SC-25-C
10-H-25-DP
9/29/2025